



EAST ELEVATION
SCALE: 3/16"=1'-0"

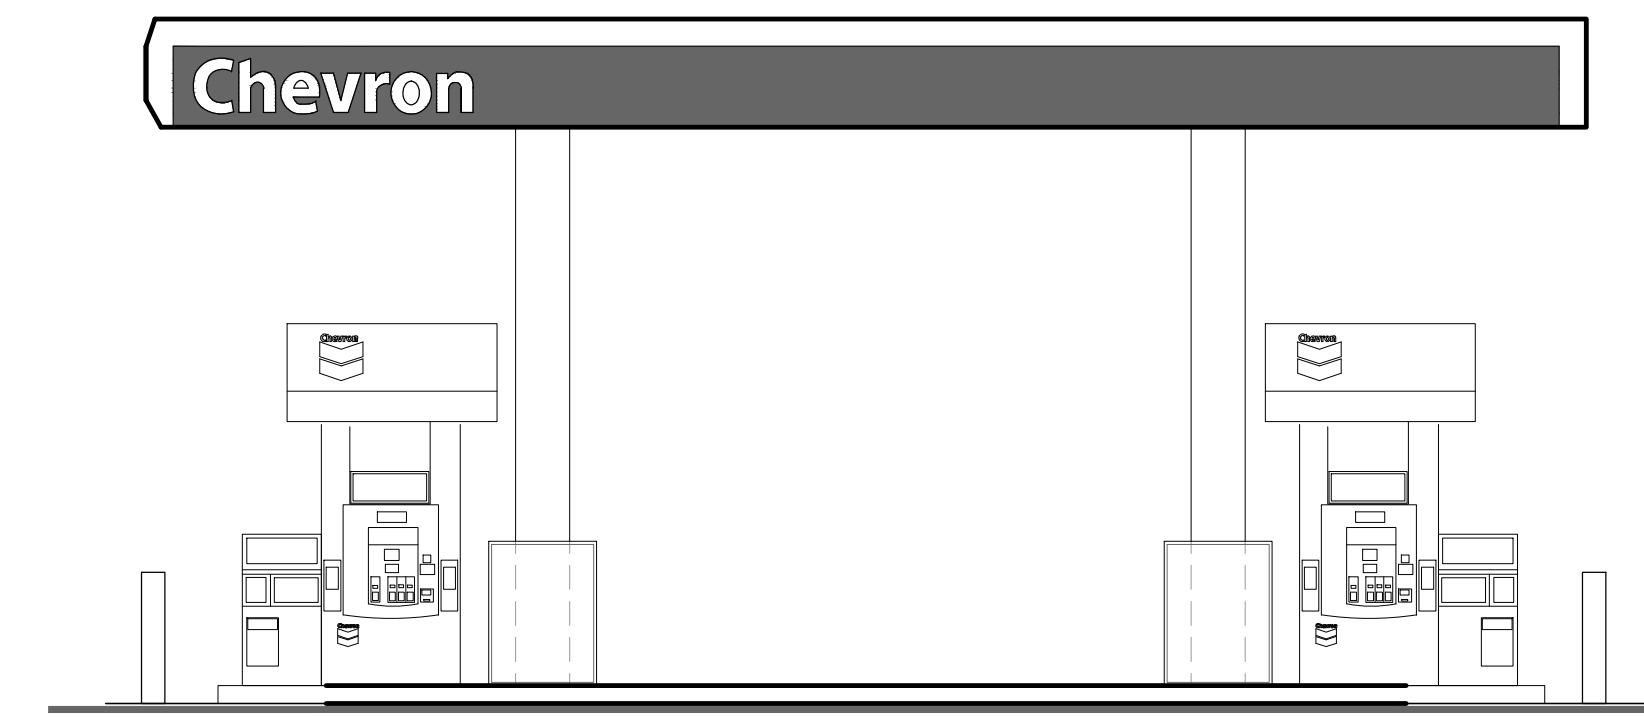

WEST ELEVATION
SCALE: 3/16"=1'-0"

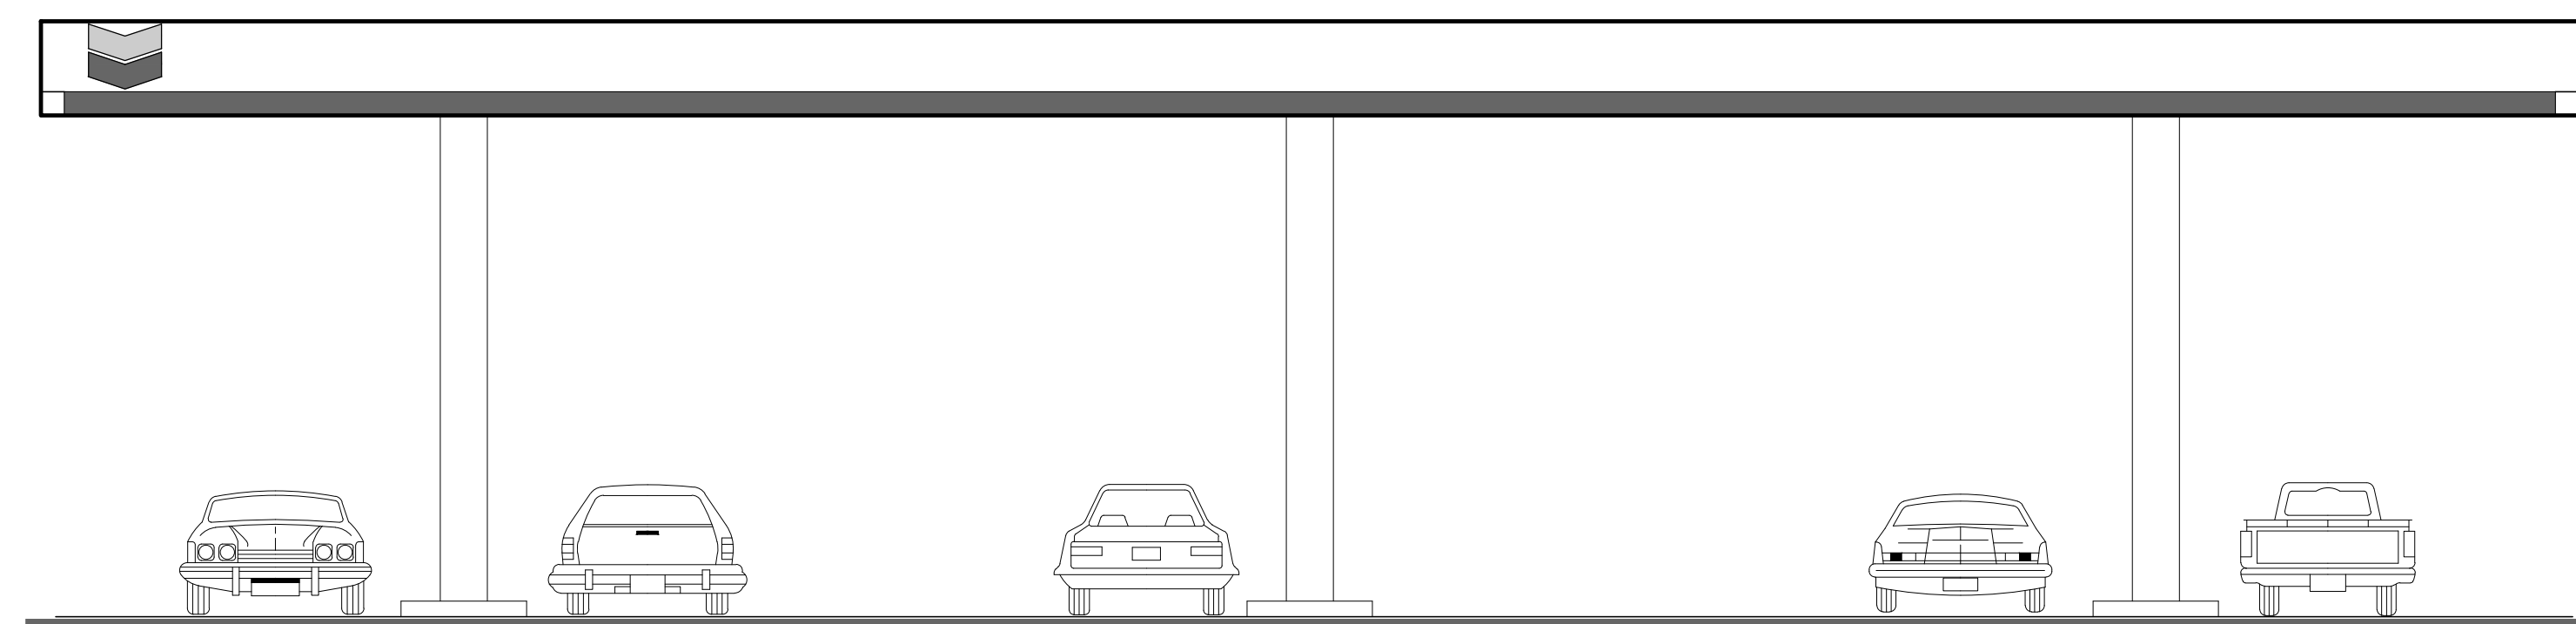

NORTH/SOUTH ELEVATION
SCALE: 3/16"=1'-0"

PROJECT 1
NEW GAS SATATION AND CAR WASH FOR:
HERNDON BRAWLEY CHEVRON
HERNDON AVE. & BRAWLEY AVE.
 CITY OF FRESNO AP.N. 507-003-12ST CALIFORNIA

CONSULTANTS

SHEET CONTENTS
**EXTERIOR
 ELEVATIONS
 FUEL CANOPY**

REVISED :

- △
- △
- △
- △

JOB NUMBER : 2014_027

LICENSED ARCHITECT
 JEFFRY A. CAZALY
 No. C-26440
 RENEWAL DATE
 8-31-15
 STATE OF CALIFORNIA

Designed By :
 Drawn By : KCS
 Checked By :
 Dimensioned By : JAC
 Date : 4-22-14

Scale : As noted

A3.2