

- 09-01 PINEAPPLE GROVE "125M-053".
- 09-02 PINEAPPLE GROVE "165M-112", SEE 2/A803.
- 09-20 FRY REVEAL, PCS-75-50.
- 10-01 15" HIGH ADDRESS POSTING (MIN. 8" HIGH, 1" STROKE) ON CONTRASTING BACKGROUND PLAINLY VISIBLE FROM STREET, PER CITY STANDARDS.
- 10-02 5"x5" SYMBOL OF ACCESSIBILITY MOUNTED AT +60" TO CENTER LINE OF SIGN, SEE 13/G100 FOR SYMBOL.
- 10-03 SIGNAGE TO BE UNDER SEPERATE REVIEW AND PERMIT.
- 10-04 FIRE EXTINGUISHER SIGNAGE TO READ "FIRE EXTINGUISHER INSIDE".
- 10-05 16"x16" HEAVY DUTY LOUVERED VENT MOUNTED AT +8" A.F.F.
- 10-06 STAINLESS STEEL CABLE TRELLIS, SEE 6/A804.
- 10-07 KNOX BOX BRAND KEY BOX, MOUNTED @ +7'-0" A.F.F.
- 15-01 HAND WASH SINK, SEE PLUMBING DRAWINGS.
- 16-01 LIGHT FIXTURE, SEE ELECTRICAL DRAWINGS.

- KEYNOTES** 1
1. ALL WALL-MOUNTED UTILITIES AND ROOF OR WALL PENETRATIONS, INCLUDING VENT STACKS, UTILITY BOXES, EXHAUST VENTS, GAS METERS AND SIMILAR EQUIPMENT, SHALL BE SCREENED BY APPROPRIATE MATERIALS AND COLORS. ADEQUATE SCREENING SHALL BE VERIFIED BY PLANNING STAFF PRIOR TO ISSUANCE OF A CERTIFICATE OF OCCUPANCY.
 2. ALL PROPOSED SIGNAGE SHALL BE REVIEWED UNDER A SEPARATE PERMIT AND IN COMPLIANCE W/ CMC 19.74.

GENERAL NOTES 2

| KEY | MATERIAL | COLOR / FINISH | KEY | MATERIAL | COLOR / FINISH |
|-----|---|---|-----|--|---|
| 1 | 7/8" EXTERIOR CEMENT PLASTER w/ ELASTOMERIC TOP COAT - FIELD | SHERWIN WILLIAMS #SW6140 MODERATE WHITE | 9 | MISC. METALS | MATCH ADJACENT COLOR |
| 2 | 7/8" EXTERIOR CEMENT PLASTER w/ ELASTOMERIC TOP COAT - ACCENT | SHERWIN WILLIAMS #SW6115 TOTALLY TAN | 10 | METAL CANOPIES | PAINT TO MATCH 1 |
| 3 | SPLIT-FACED BLOCK | BLOCKLITE S-93(R) GRAFFITTI SEALED | 11 | CORBELS | FRAZEE #8786N "BLACK FINISH" |
| 4 | SMOOTH-FACED BLOCK | BLOCKLITE S-93 | 12 | CONC. COLUMN BASE | SEALED CONCRETE |
| 5 | CULTURED STONE VENEER | CULTURE STONE BY BORAL: COUNTRY LEDGESTONE "CARMEL" | 13 | ARISTONE DESIGNS CT21-9 COLUMN | PAINT TO MATCH 2 |
| 6 | CONCRETE TILE ROOF | EAGLE ROOFING PRODUCTS - CAPISTRANO #3702 "CALABAR BLEND" | 14 | STAINLESS STEEL CABLE TRELLIS w/ METAL FRAME | PAINT FRAME TO MATCH 1 |
| 7 | STOREFRONT & GLAZING | DARK BRONZE ANODIZED FRAMES & DUAL CLEAR GLAZING | 15 | ARISTONE DESIGNS CT22-GFRC-SP (9' TALL) COLUMN | PAINT TO MATCH 2 |
| 8 | PARAPET CAP | MATCH ADJACENT COLOR | 16 | TILE | BEDROSIANS FANTASIA PECAN - P 20x20 #TCRFANSOPT GROUT: ALMOND |

PROPOSED EXTERIOR ELEVATIONS

SCALE: 1/8"=1'-0" 12

EXTERIOR FINISH SCHEDULE


4

| DATE | REVISION |
|------|----------|
| | |
| | |
| | |
| | |

This document, the ideas and designs incorporated herein, are solely the property of VAI and is not to be used, in whole or in part for any project or authorization, without written permission.

© COPYRIGHT 2018

Vermelfoort Architects, Inc.
 Architecture and Planning
 8525 North Cedar Avenue
 Suite 106
 Fresno, California 93720
 Office: 559.432.6744
 Fax: 559.432.6745

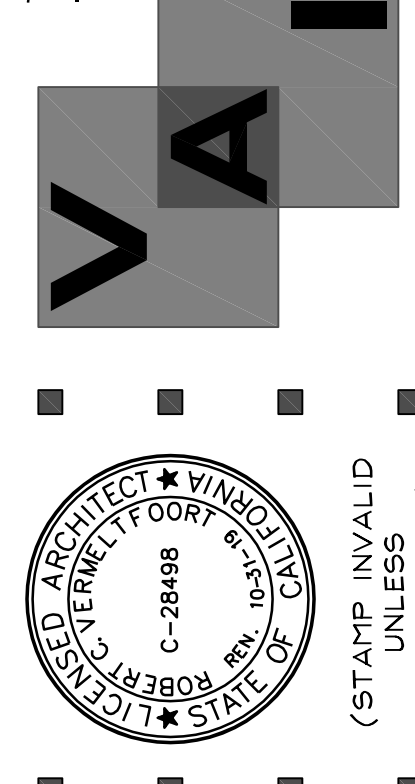

SURF THRU CAR WASH
 SHIELDS AVE. & BLISS AVE.
 FRESNO, CALIFORNIA

EXTERIOR ELEVATIONS

ISSUE DATE: 5-11-18
 REV. DATE:
 PROJECT NO.: 18001.2
 DRAWN BY: NL
 SHEET:
A300