



1 FRONT ELEVATION
SCALE: 1/8" = 1'-0"

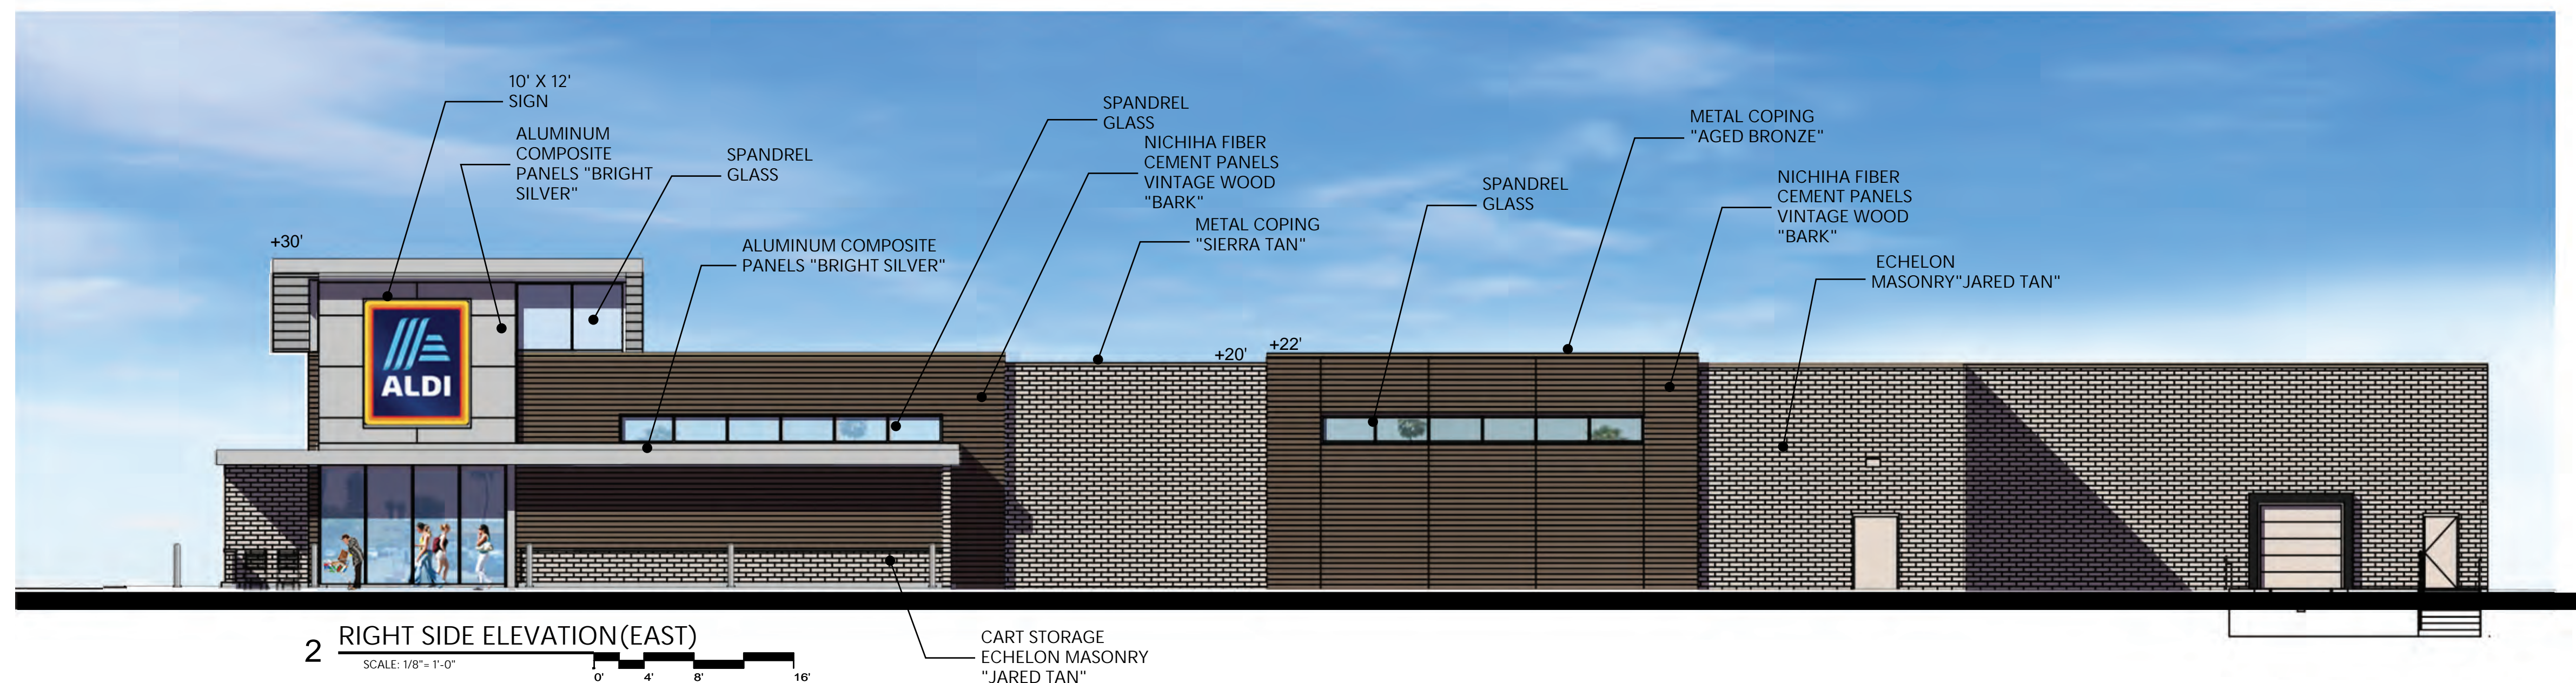

2 RIGHT SIDE ELEVATION (EAST)
SCALE: 1/8" = 1'-0"

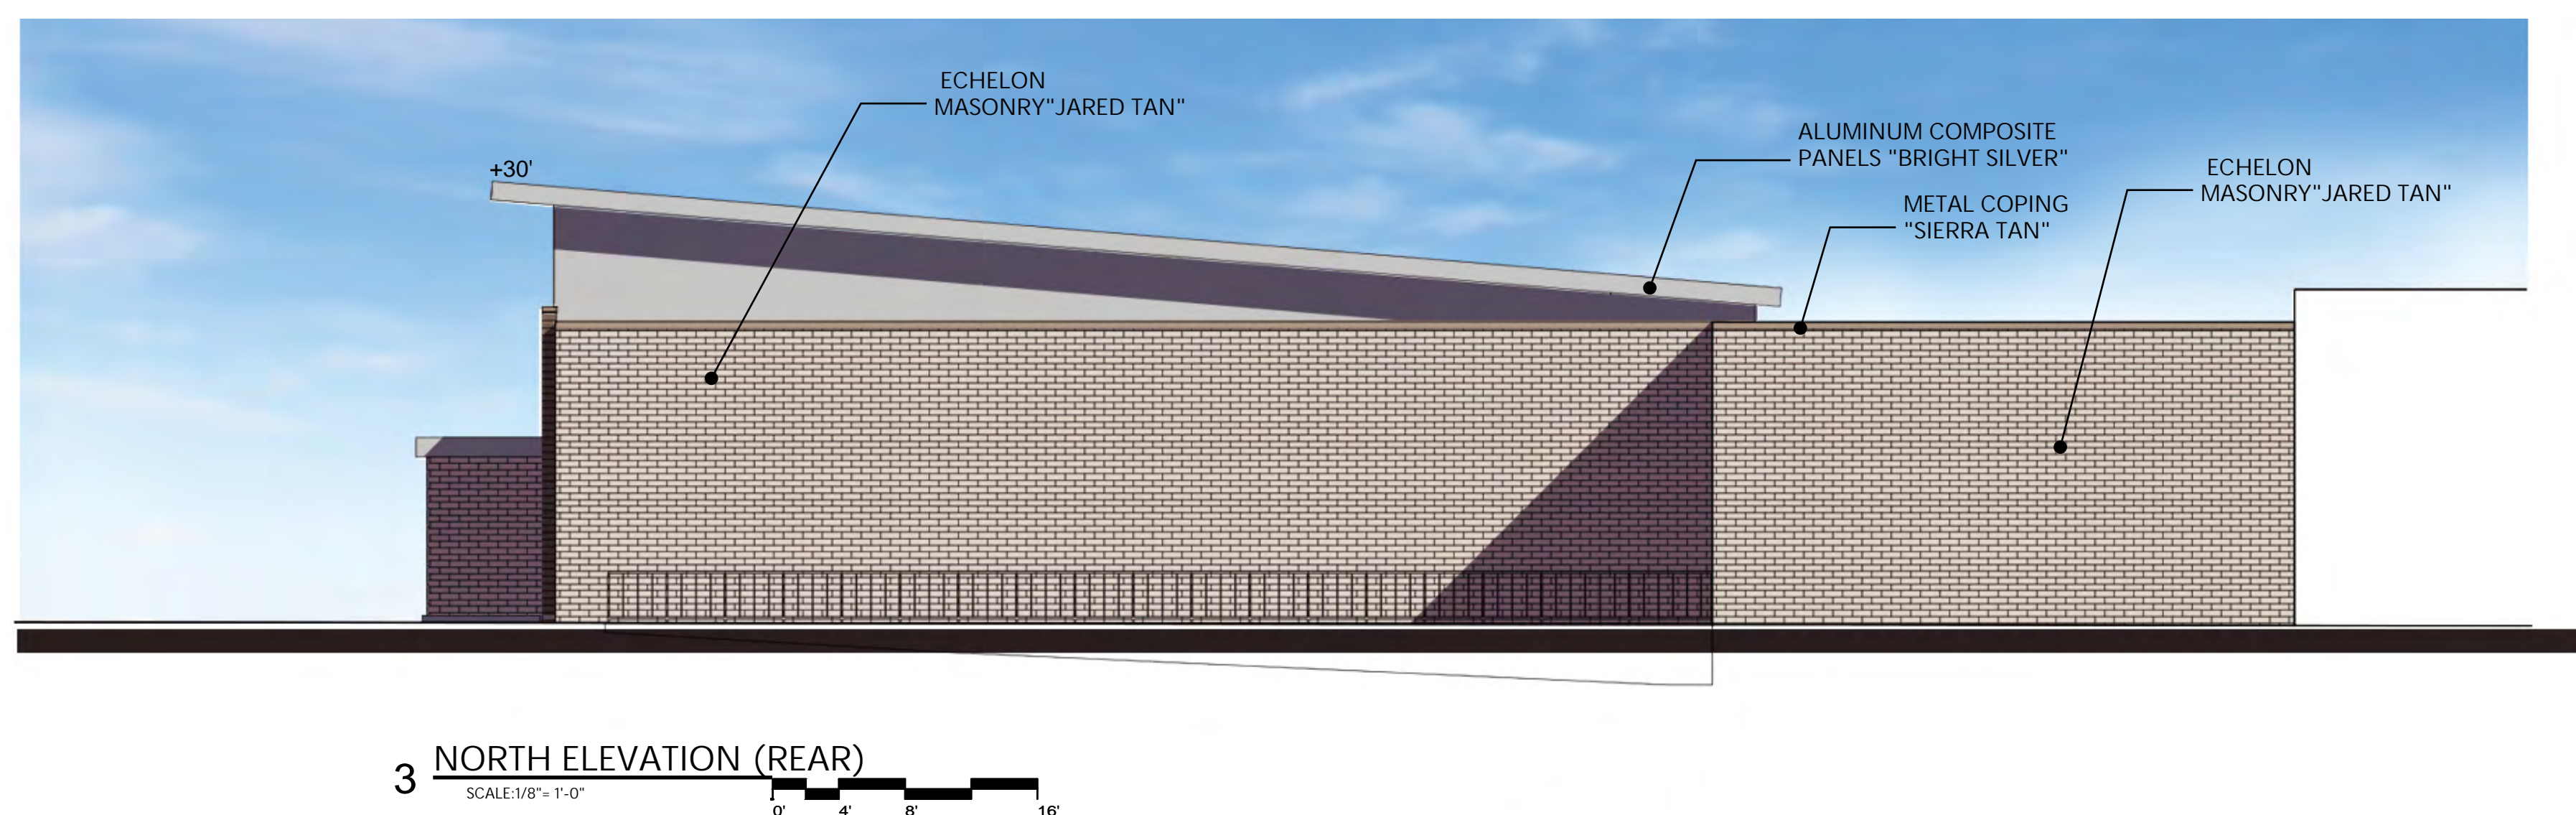


3 NORTH ELEVATION (REAR)
SCALE: 1/8" = 1'-0"

Issued:		Date:	
A	Issued for Client's Review		
B			
C			
D			
Revisions:		Date:	
1			
2			
3			
4			
5			
Seal		Seal	
PROJECT ARCHITECT/ENGINEER		DATE	
PROJECT LEAD		DATE	
PROJECT DESIGNER		DATE	



245 East 3rd Street
Long Beach, CA 90802
t 562.628.8000
rdcollaborative.com

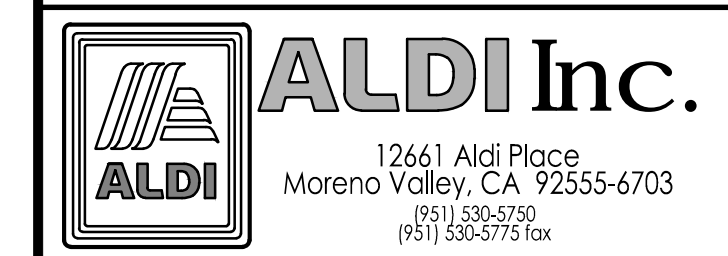

ALDI Inc. Store #:
Fresno Shaw & West
NWC Shaw & West Ave.
Fresno, CA

Project Name & Location:

CONCEPTUAL
ELEVATIONS
Drawing Name:

Date:	11.07.18	Project No.	18-077
Type:	RHSDV7ER		
Drawn By:	RT		CEE-1
Scale:	As Noted		Drawing No.