

2434 S ELM AVENUE
 FRESNO, CA 93706
 APN # 479-020-44

EAST ELEVATION OF APARTMENT BUILDING

OWNER

REVISIONS

TO THE BEST OF MY KNOWLEDGE THESE PLANS ARE DRAWN TO COMPLY WITH THE OWNERS AND/OR BUILDER'S SPECIFICATIONS. 3D DRAFTING SERVICES IS NOT LIABLE FOR ERRORS OR OMISSIONS. THE CONTRACTOR OF THE JOB MUST CHECK ALL DIMENSIONS AND OTHER DETAILS PRIOR TO CONSTRUCTION AND BE SOLELY RESPONSIBLE THEREAFTER.

Last Detail Used


Date July 31, 2018
 Contractor Jack Wilson
 Drawn By dale d. decker

dale d. decker
 3D DRAFTING SERVICES
 10338 SLATE RIM ROAD, SONORA, CA 95370
 Phone: 209-533-0455 Sonora, CA 95370
 Fax: 209-533-0455
 E-mail: daleddg@sonnet.com

Scale 1/4" = 1'-0"

Sheet No

A 1

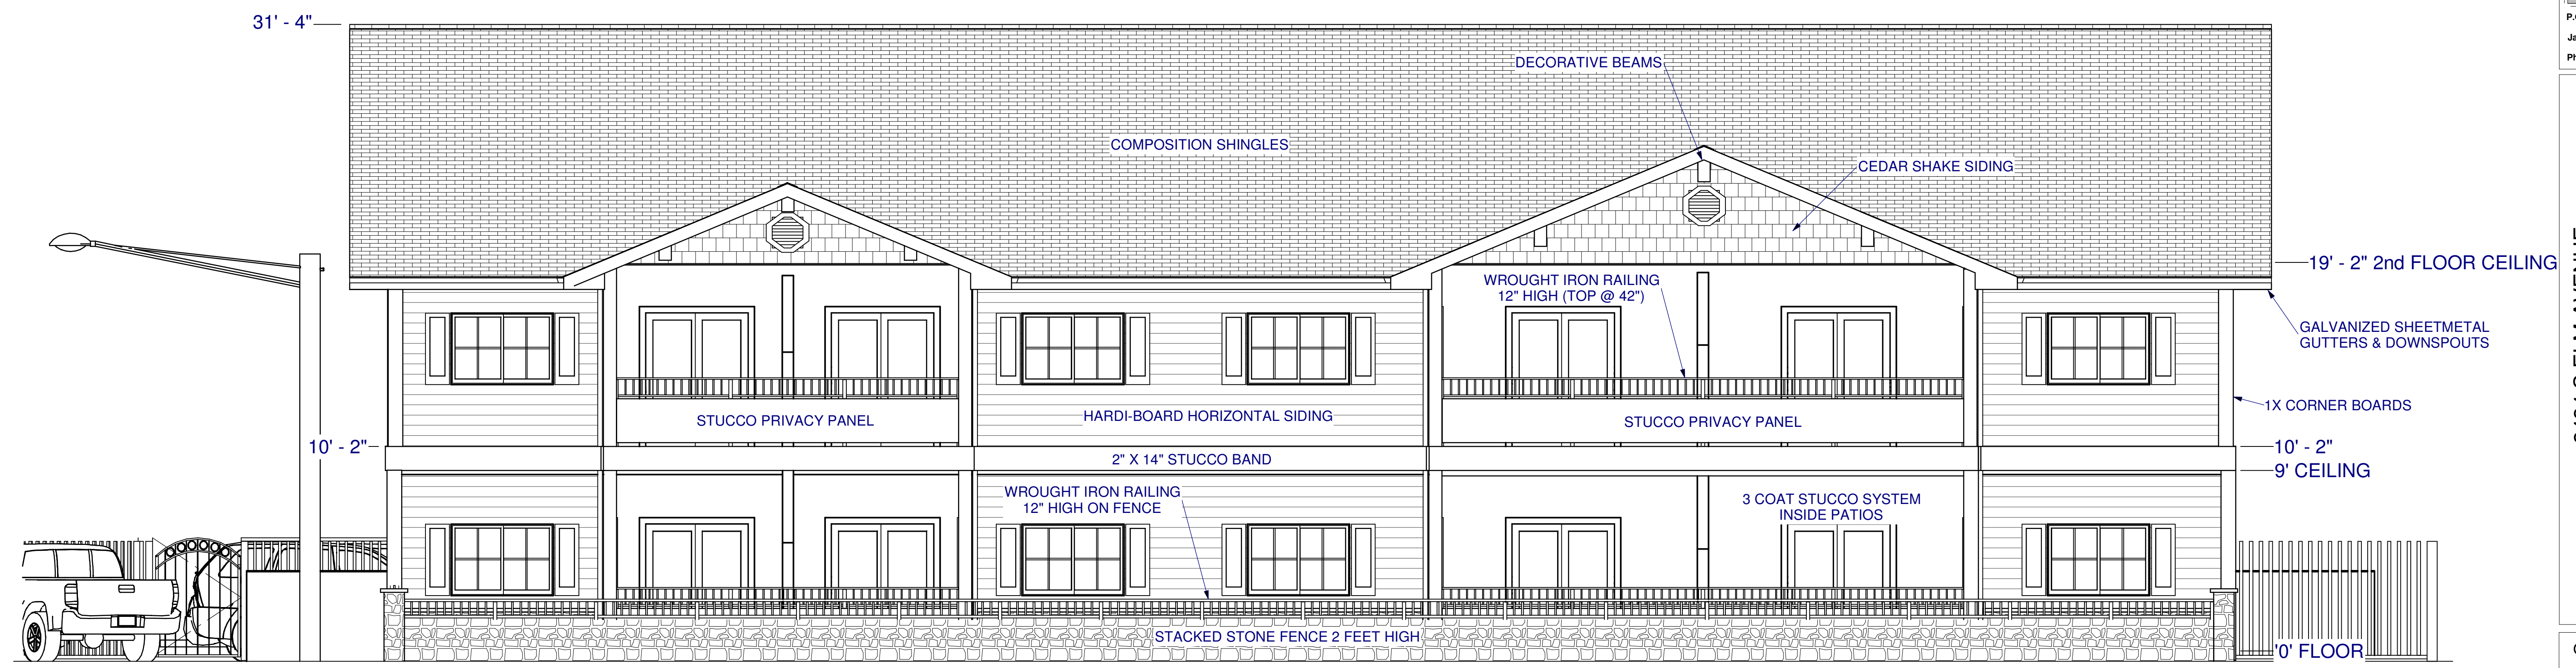

EAST ELEVATION OF APARTMENT BUILDING IN BLACK & WHITE




EAST ELEVATION OF APARTMENT BUILDING IN COLOR


2434 S ELM AVENUE
 FRESNO, CA 93706
 APN # 479-020-44

SOUTH ELEVATION OF
 APARTMENT BUILDING

OWNER

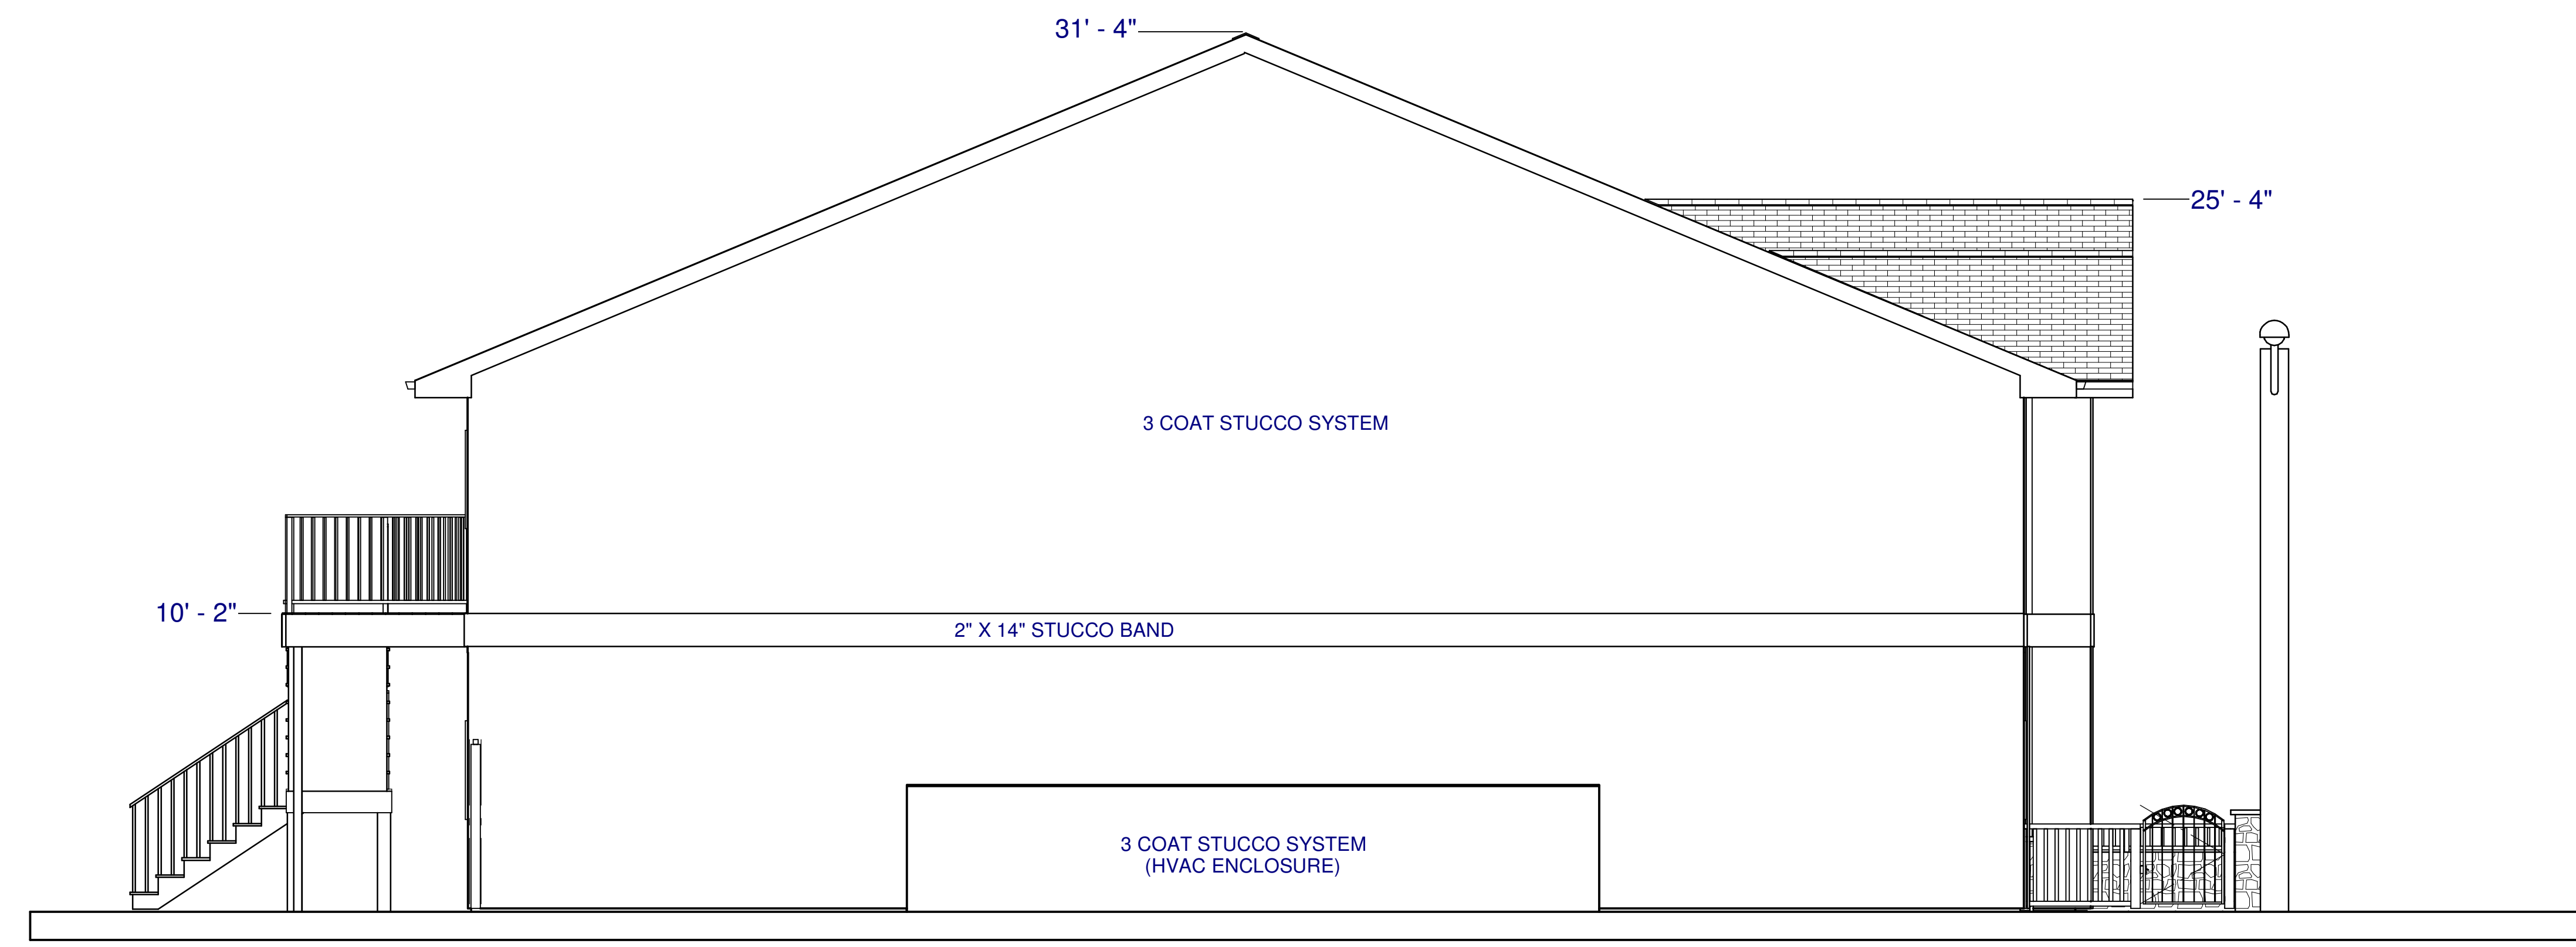

SOUTH ELEVATION OF APARTMENT BUILDING IN BLACK & WHITE

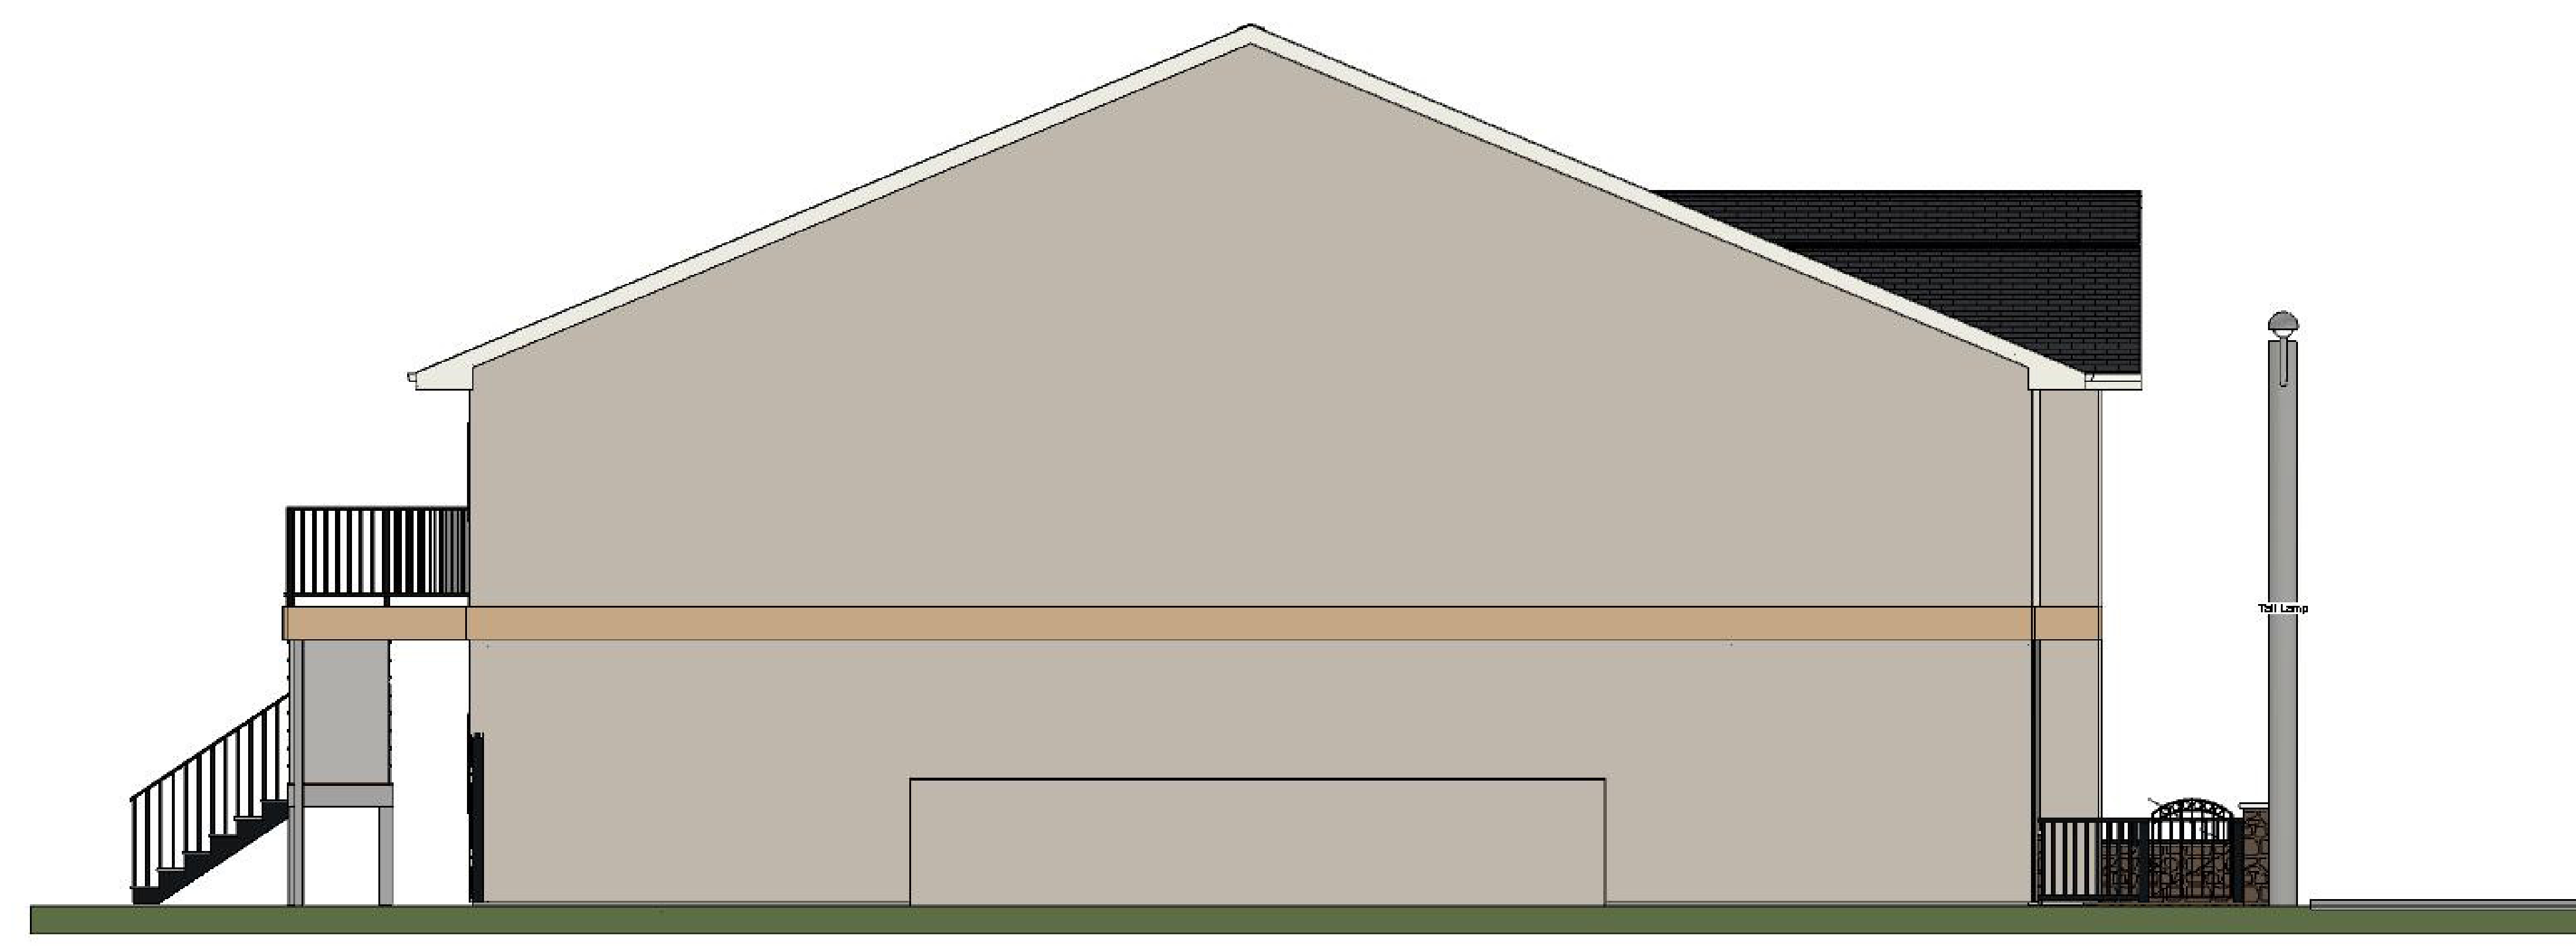

SOUTH ELEVATION OF APARTMENT BUILDING IN COLOR

REVISIONS

TO THE BEST OF MY KNOWLEDGE THESE PLANS ARE DRAWN TO COMPLY WITH THE OWNERS AND/OR BUILDERS SPECIFICATIONS. 3D DRAFTING SERVICES IS NOT LIABLE FOR ERRORS OR OMISSIONS. THE CONTRACTOR OF THE JOB MUST CHECK ALL DIMENSIONS AND OTHER DETAILS PRIOR TO CONSTRUCTION AND BE SOLELY RESPONSIBLE THEREAFTER.

Last Detail Used

Date
July 31, 2018
 Contractor
Jack Wilson
 Drawn By
 dale d. decker

Scale
1/4" = 1'-0"

Sheet No

A 2