



**BUILDING 'A' - FRONT**

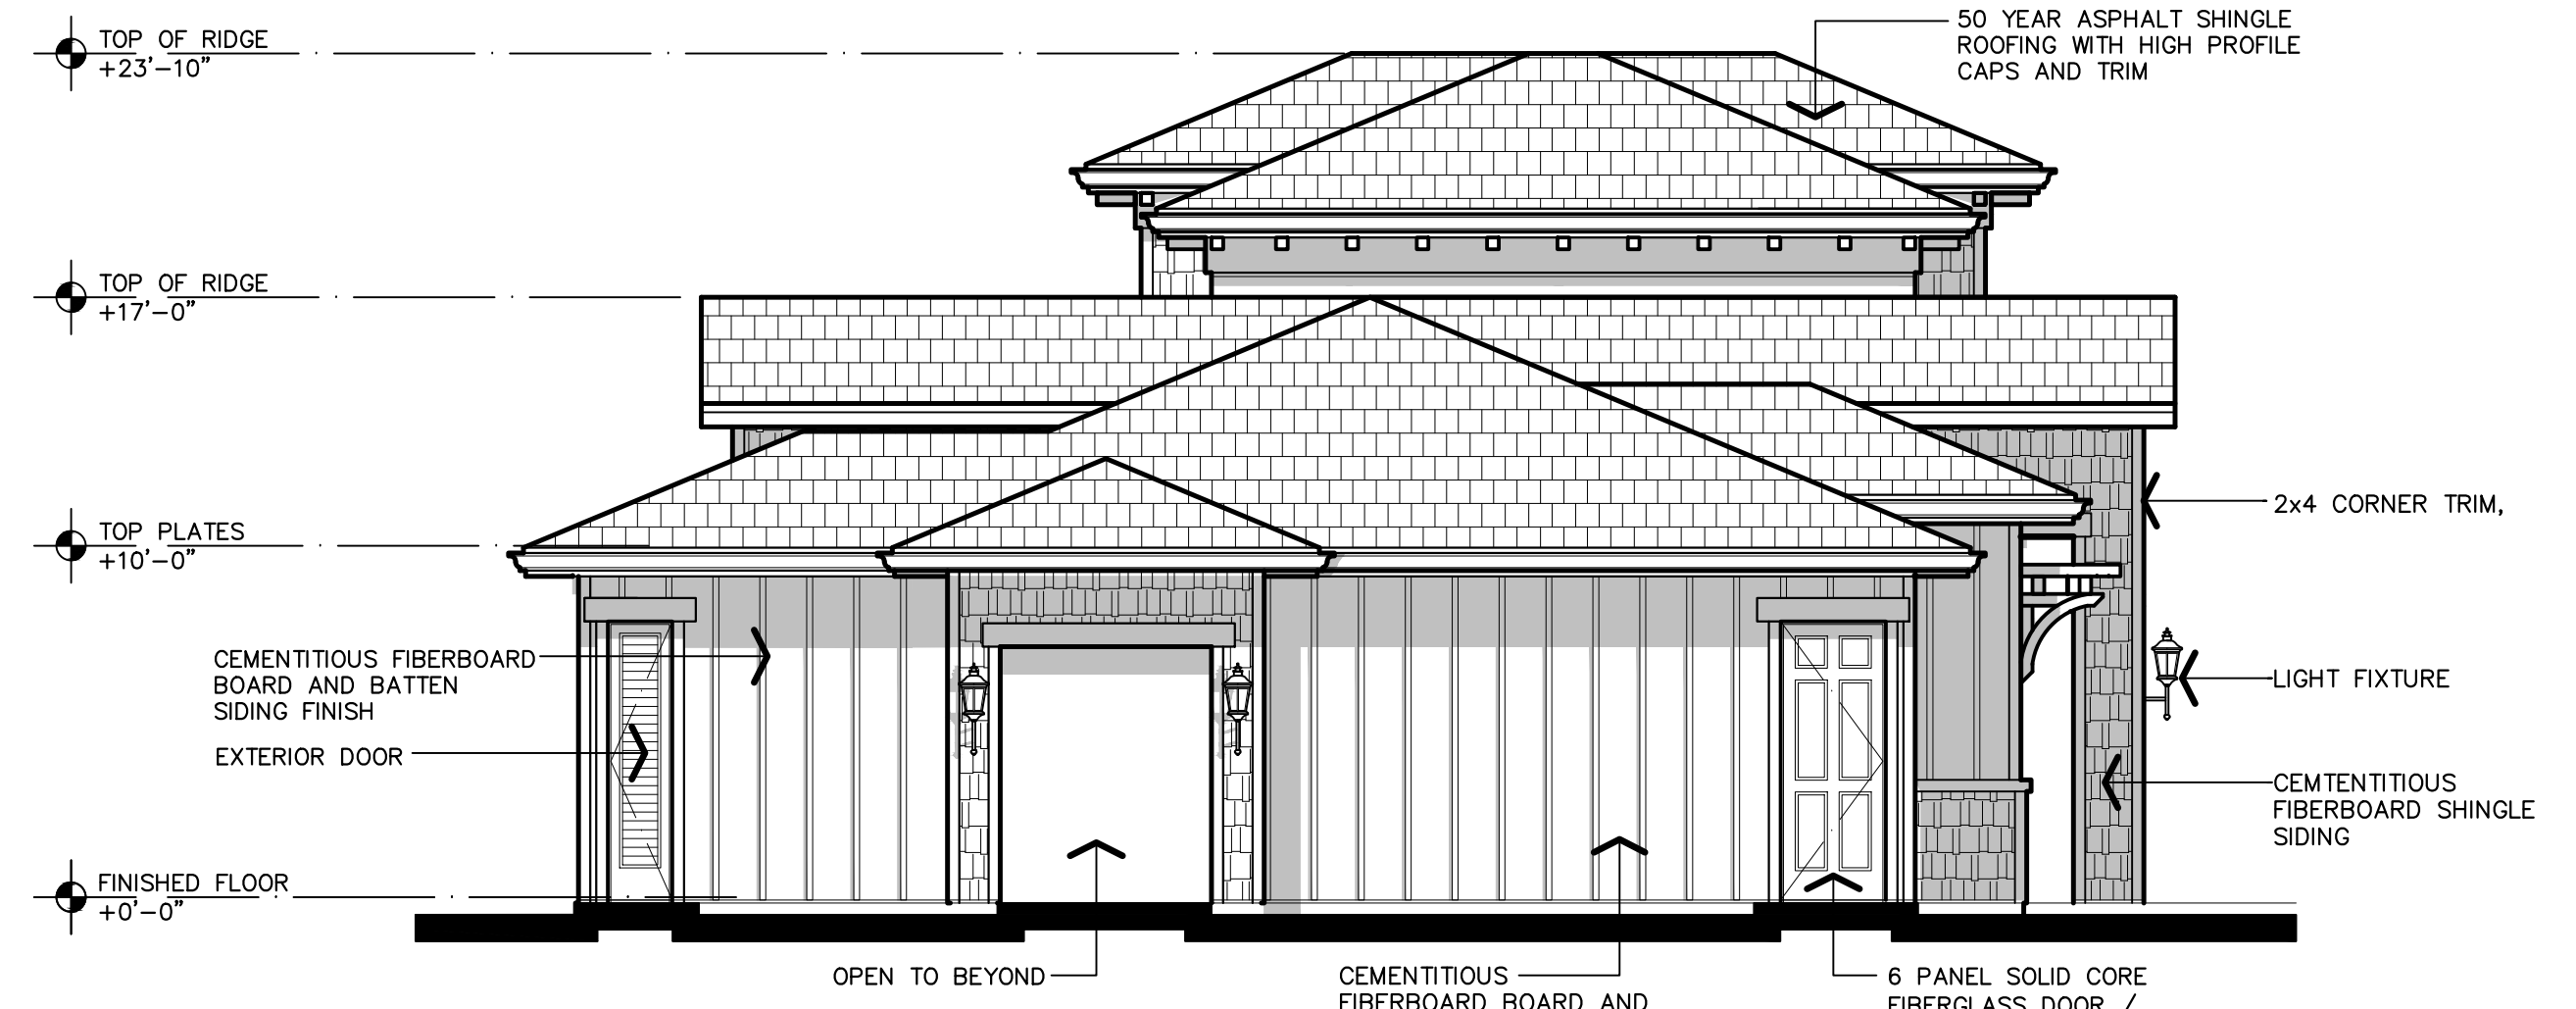

**BUILDING 'A' - LEFT**




**BUILDING 'A' - REAR**

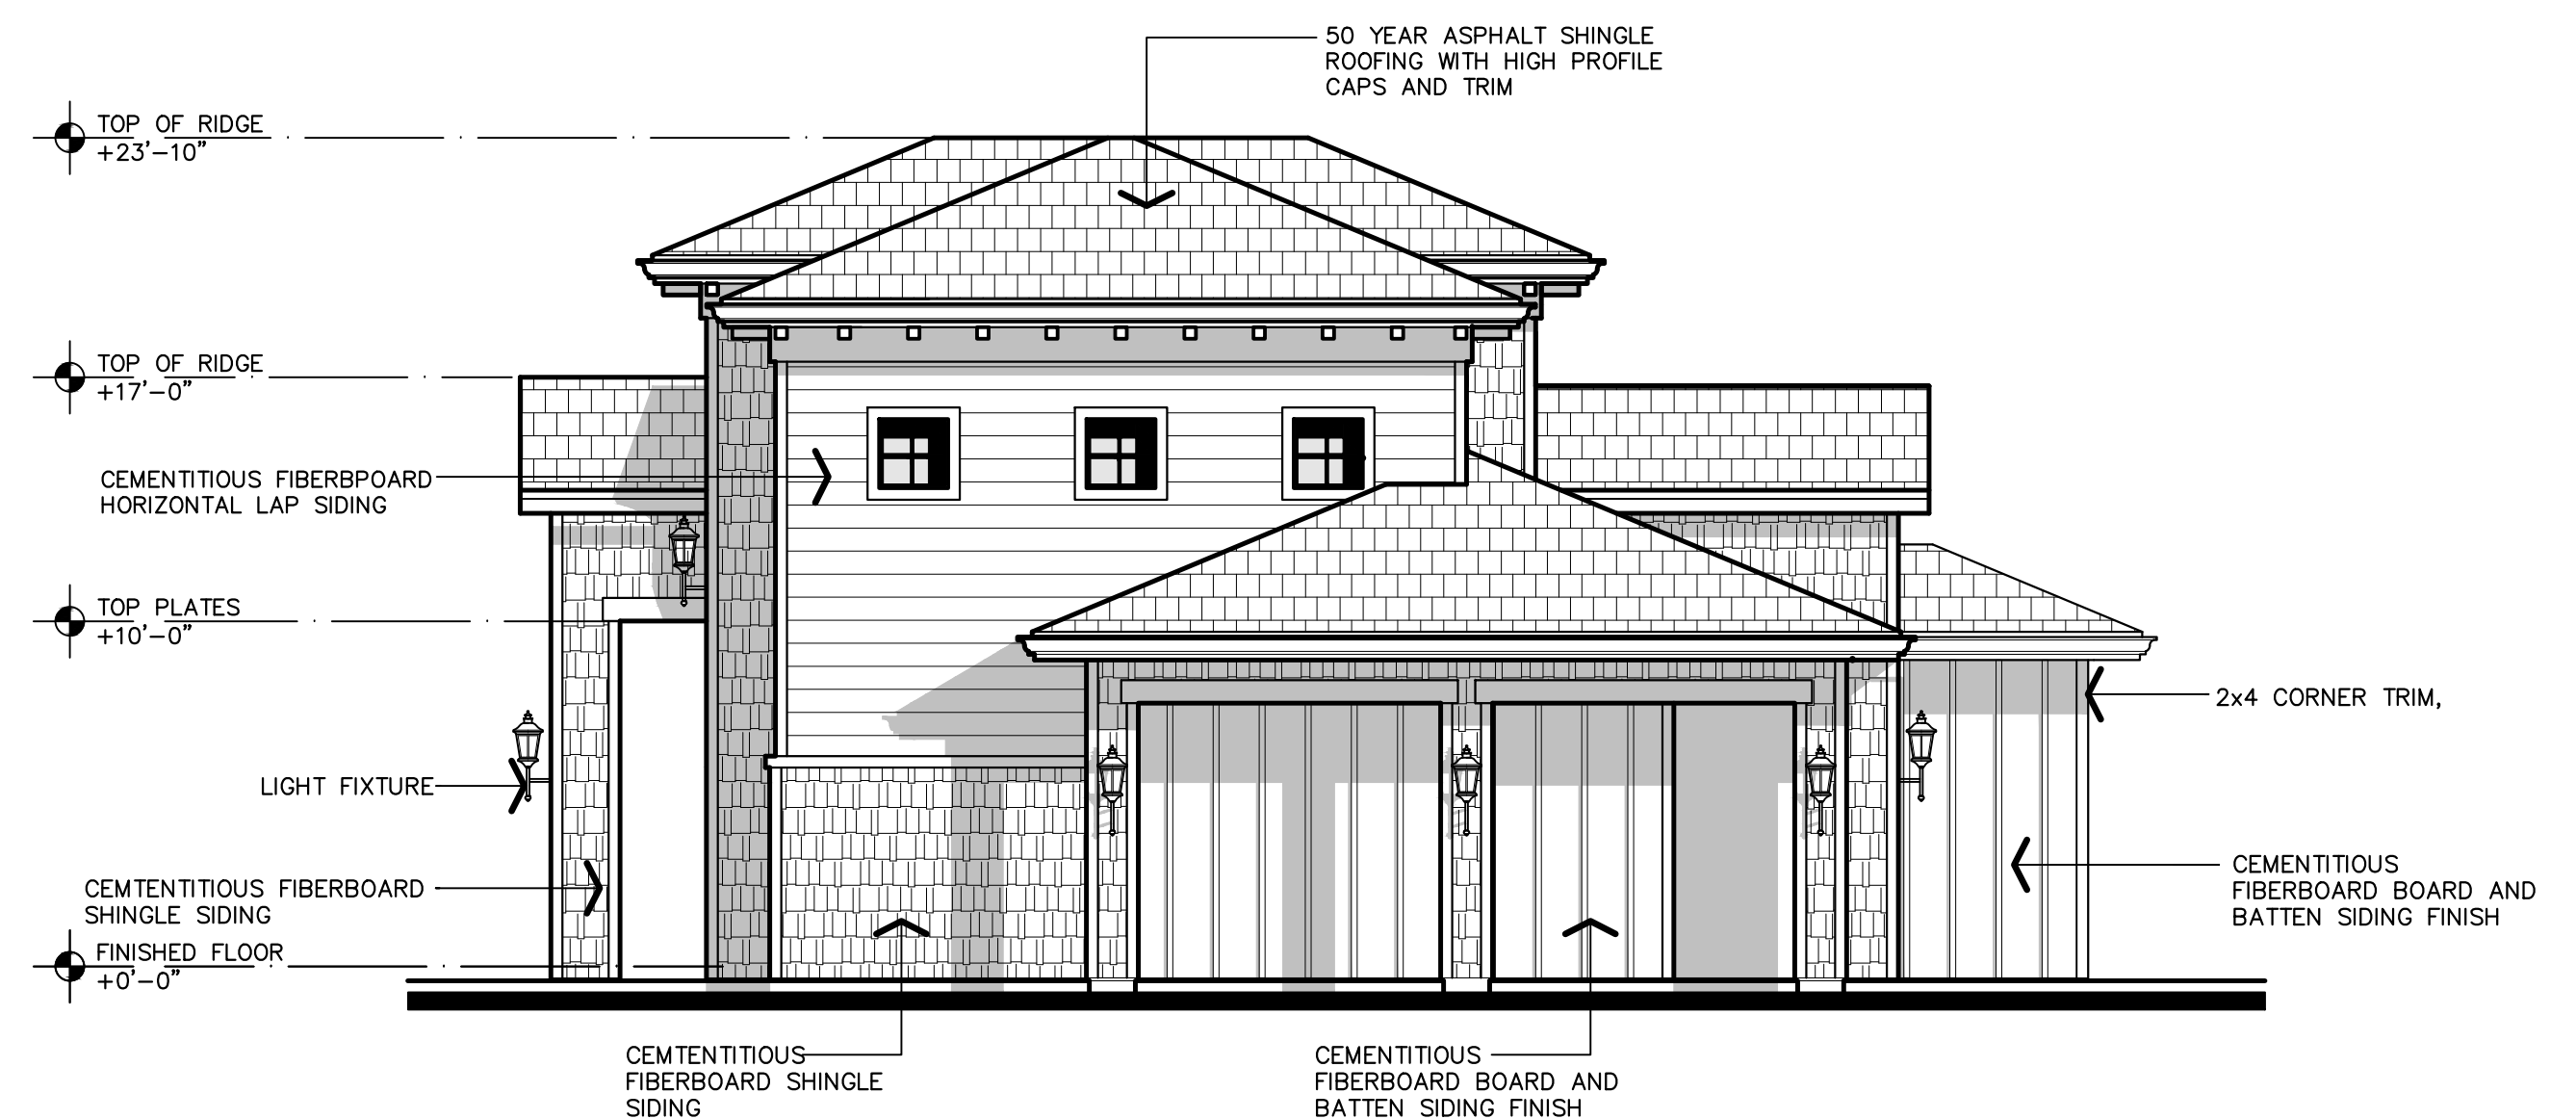

**BUILDING 'A' - RIGHT**


Revisions	Date

PROPOSED APARTMENTS COMPLEX FOR:  
**ARMSTRONG APARTMENTS**  
 2594 NORTH ARMSTRONG AVENUE  
 FRESNO, CALIFORNIA

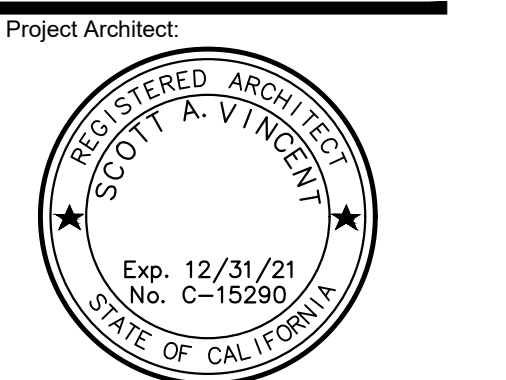

Issues:	Date:
<input type="checkbox"/> DESIGN REVIEW	
<input type="checkbox"/> PLAN CHECK	
<input type="checkbox"/> BACK CHECK	
<input type="checkbox"/> PERMITS	
<input type="checkbox"/> CONSTRUCTION	
<input type="checkbox"/> AS BUILT	

All drawings and written material appearing herein constitute original work of the architect and may not be duplicated, used, or disclosed without written consent of the architect.

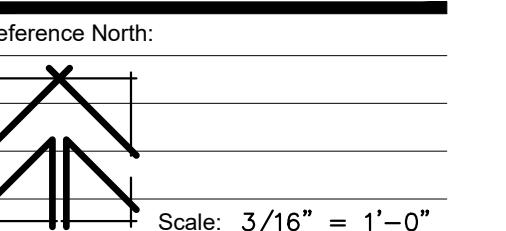

Project Name: ARMSTRONG APTS.  
FRESNO, CA.  
Project Number: 0210101  
Plot Date: 10.04.21


Sheet Number:  
**PA9**  
Of . Sheets .

APPL. NO. P22-02376 EXHIBIT E-1 DATE 12/15/2022  
 PLANNING REVIEW BY \_\_\_\_\_ DATE \_\_\_\_\_  
 TRAFFIC ENG. \_\_\_\_\_ DATE \_\_\_\_\_  
 APPROVED BY \_\_\_\_\_ DATE \_\_\_\_\_  
 CITY OF FRESNO DARM DEPT


**EXTERIOR ELEVATIONS**

3/16" = 1'-0"

Revisions	Date
△	
△	
△	
△	
△	

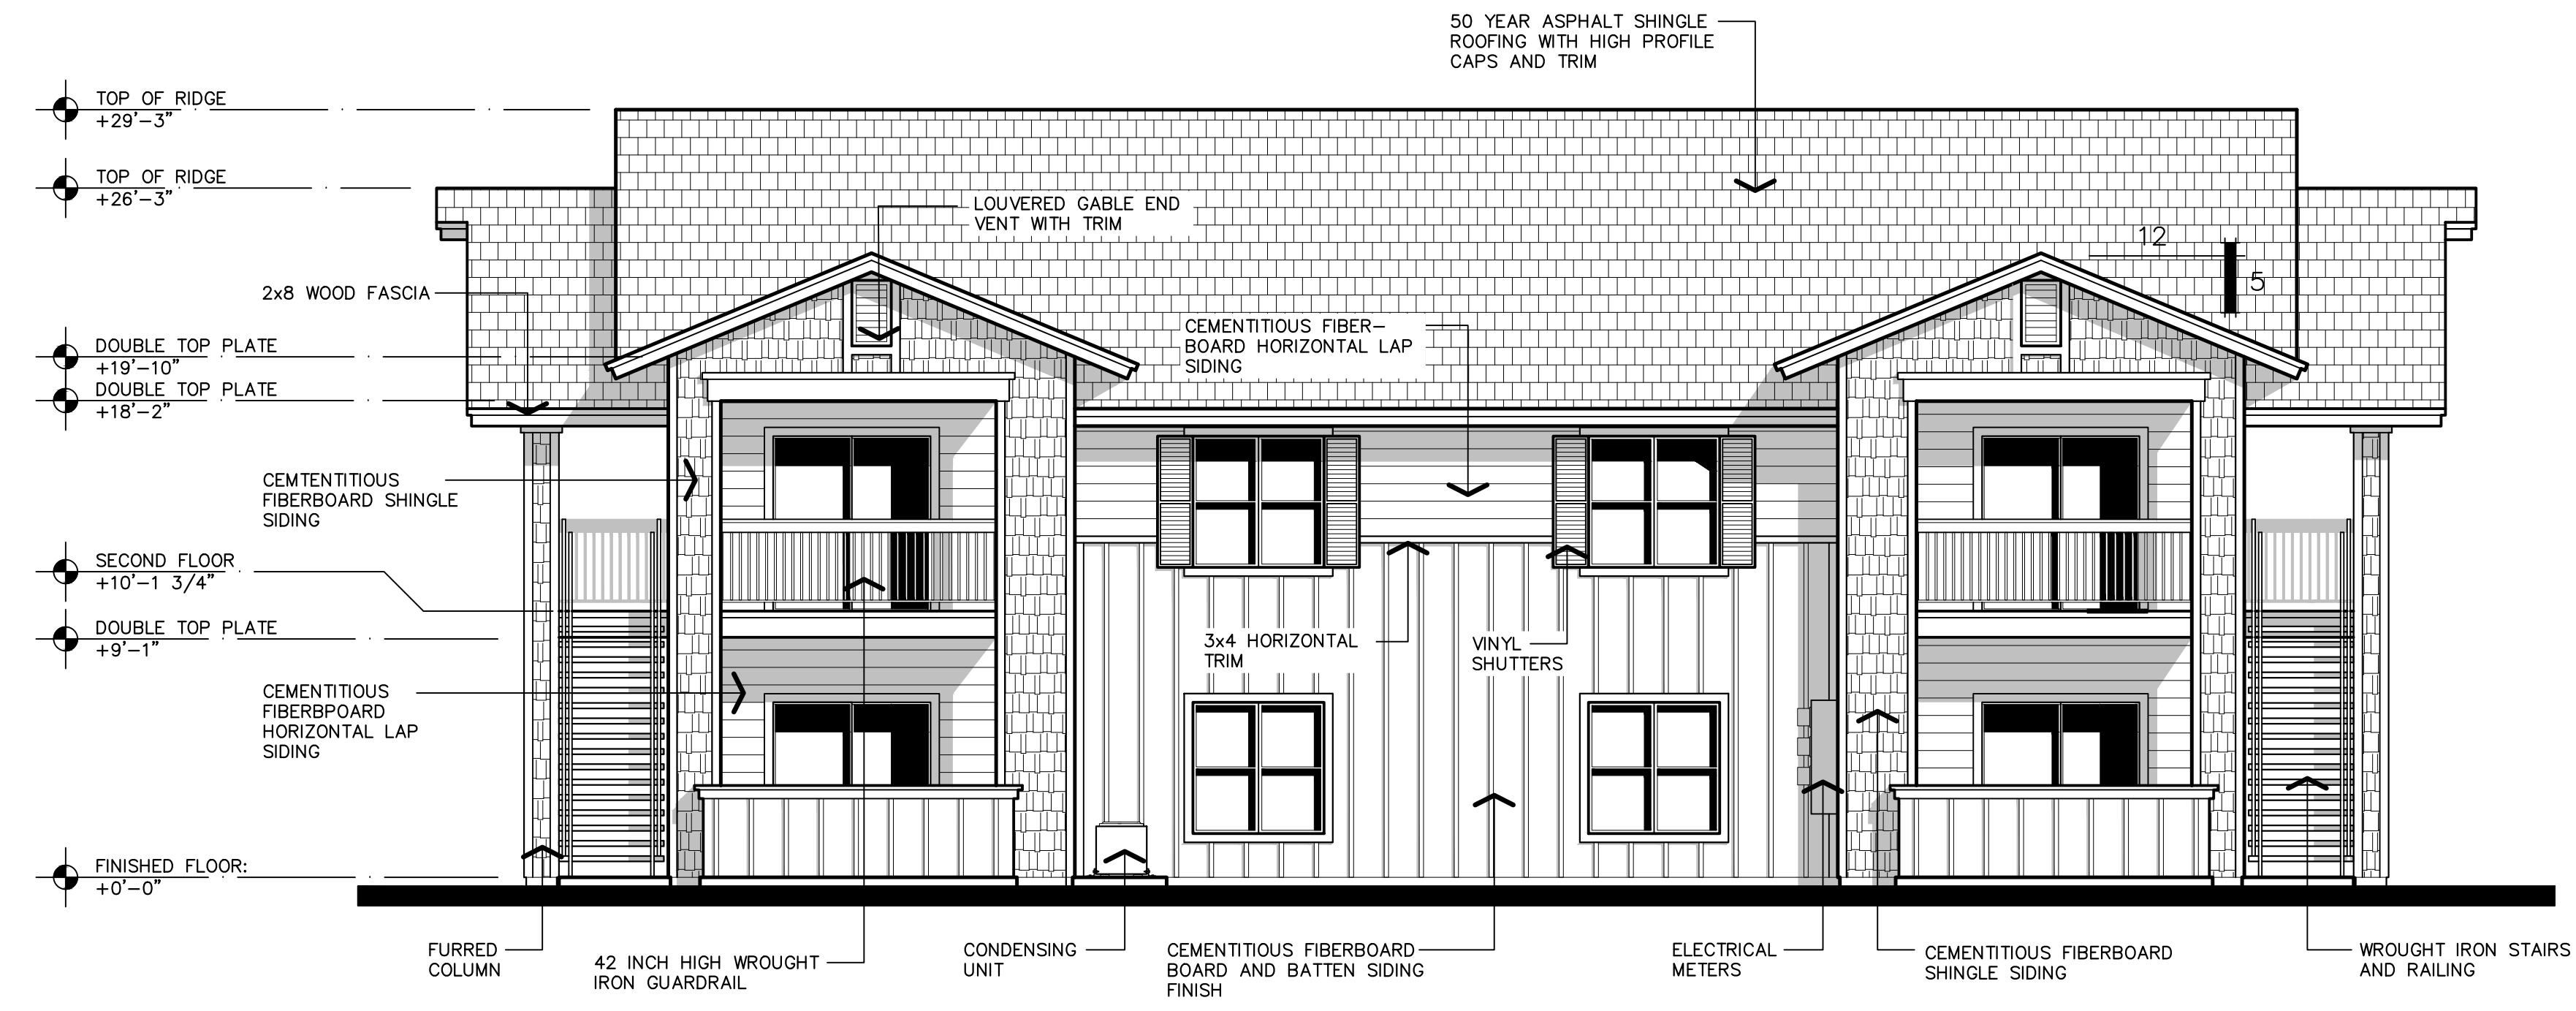


**BUILDING 'B' - FRONT/REAR**

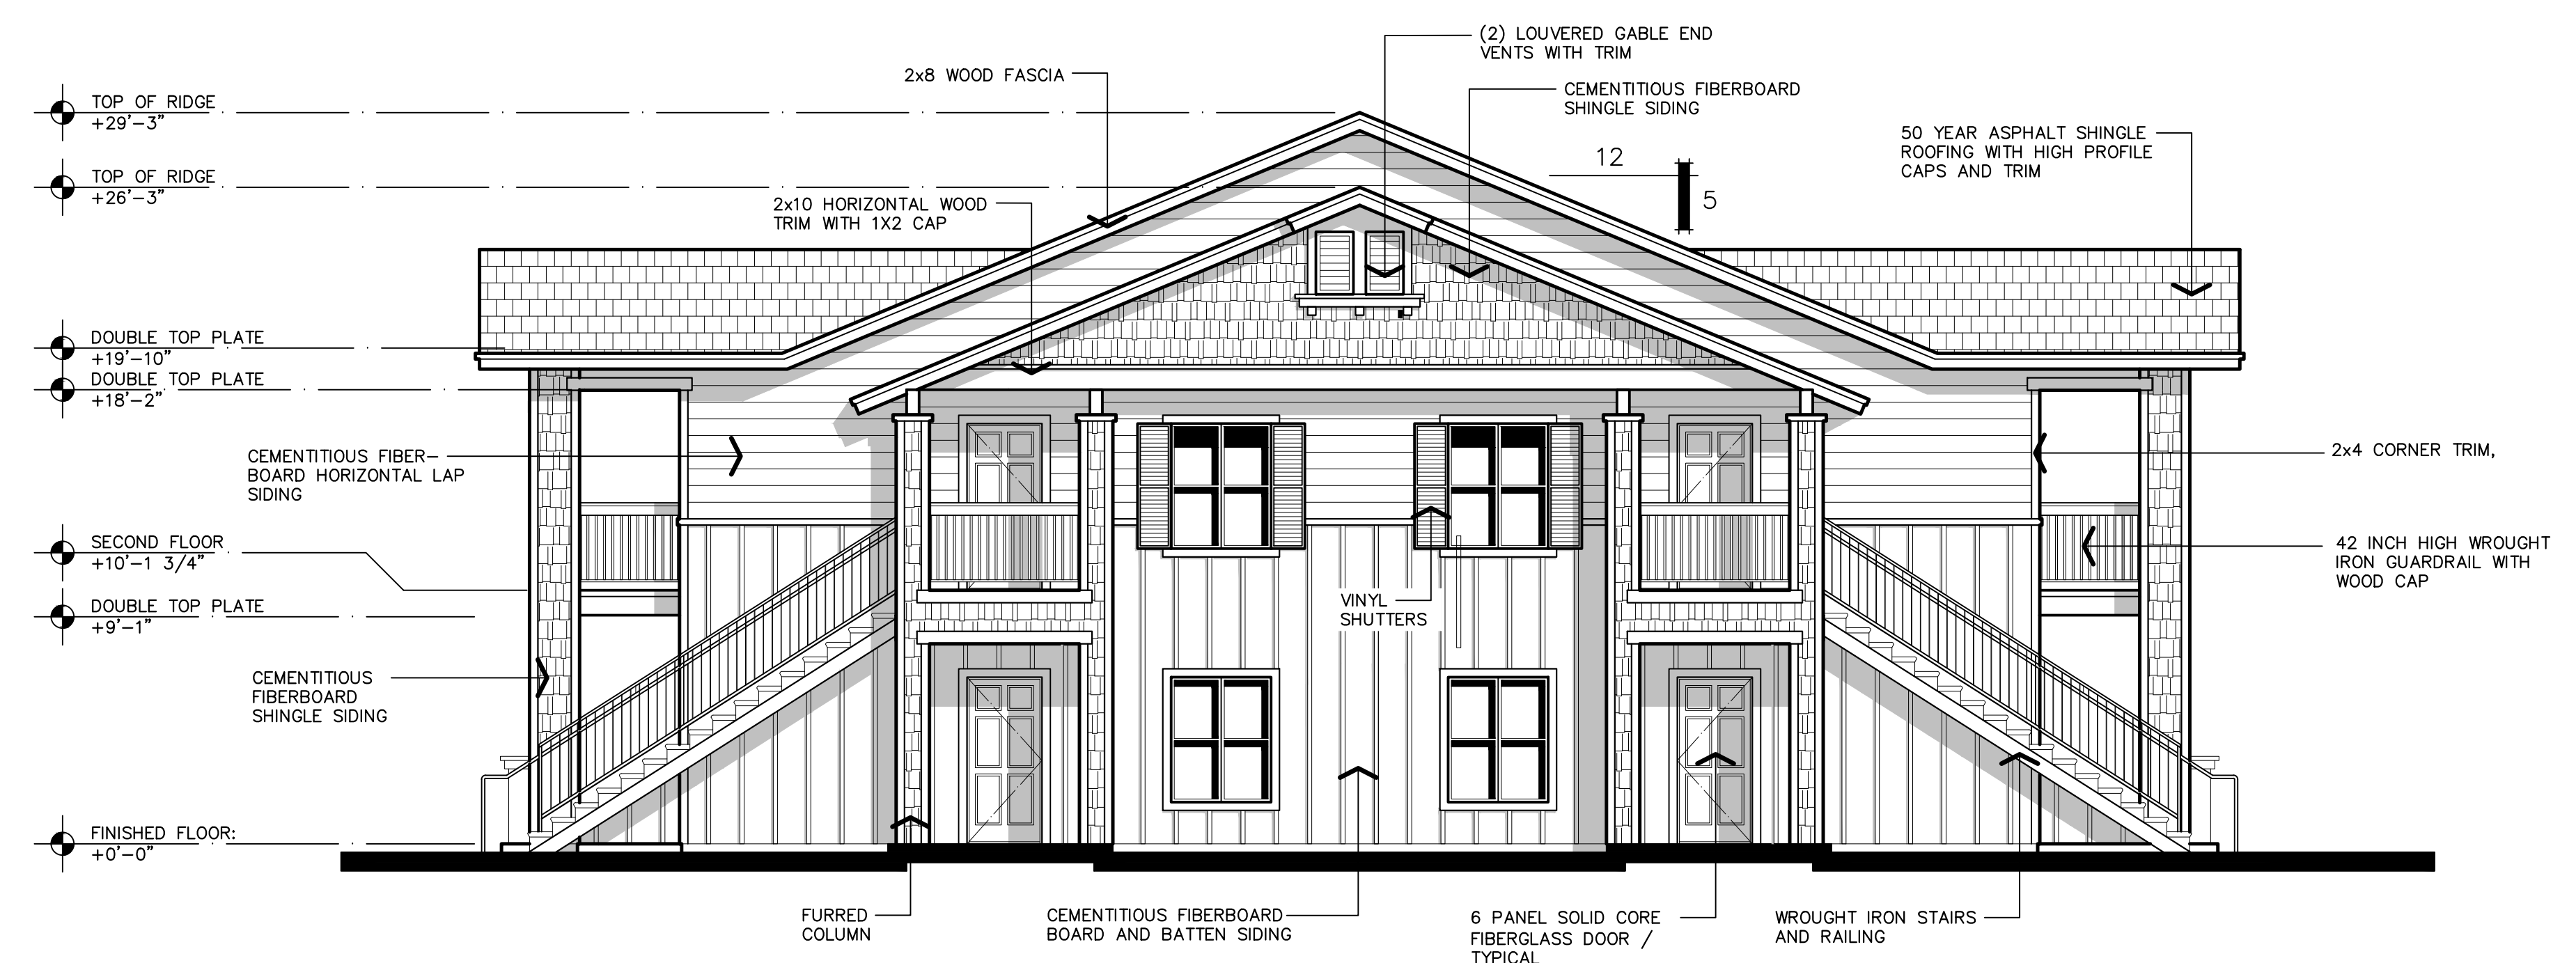


**BUILDING 'B' - END**

PROPOSED APARTMENTS COMPLEX FOR:  
**ARMSTRONG APARTMENTS**  
 2594 NORTH ARMSTRONG AVENUE  
 FRESNO, CALIFORNIA

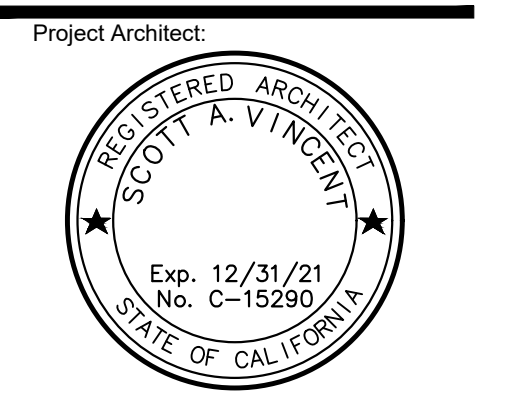

- Issues: \_\_\_\_\_ Date: \_\_\_\_\_
- DESIGN REVIEW
  - PLAN CHECK
  - BACK CHECK
  - PERMITS
  - CONSTRUCTION
  - AS BUILT

All drawings and written material appearing herein constitute original work of the architect and may not be duplicated, used, or disclosed without written consent of the architect.

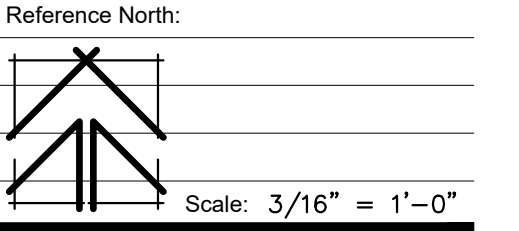

Scale: 3/16" = 1'-0"

Project Name: ARMSTRONG APTS.  
FRESNO, CA.

Project Number: 0210101  
Plot Date: 10.04.21

Sheet Number:  
**PA10**  
Of . . . Sheets . . .

APPL. NO. P22-02376 EXHIBIT E-2 DATE 12/15/2022

PLANNING REVIEW BY \_\_\_\_\_ DATE \_\_\_\_\_


TRAFFIC ENG. \_\_\_\_\_ DATE \_\_\_\_\_

APPROVED BY \_\_\_\_\_ DATE \_\_\_\_\_


CITY OF FRESNO DARM DEPT

**EXTERIOR  
ELEVATIONS** 3/16" = 1'-0"

Revisions	Date
△	
△	
△	
△	
△	

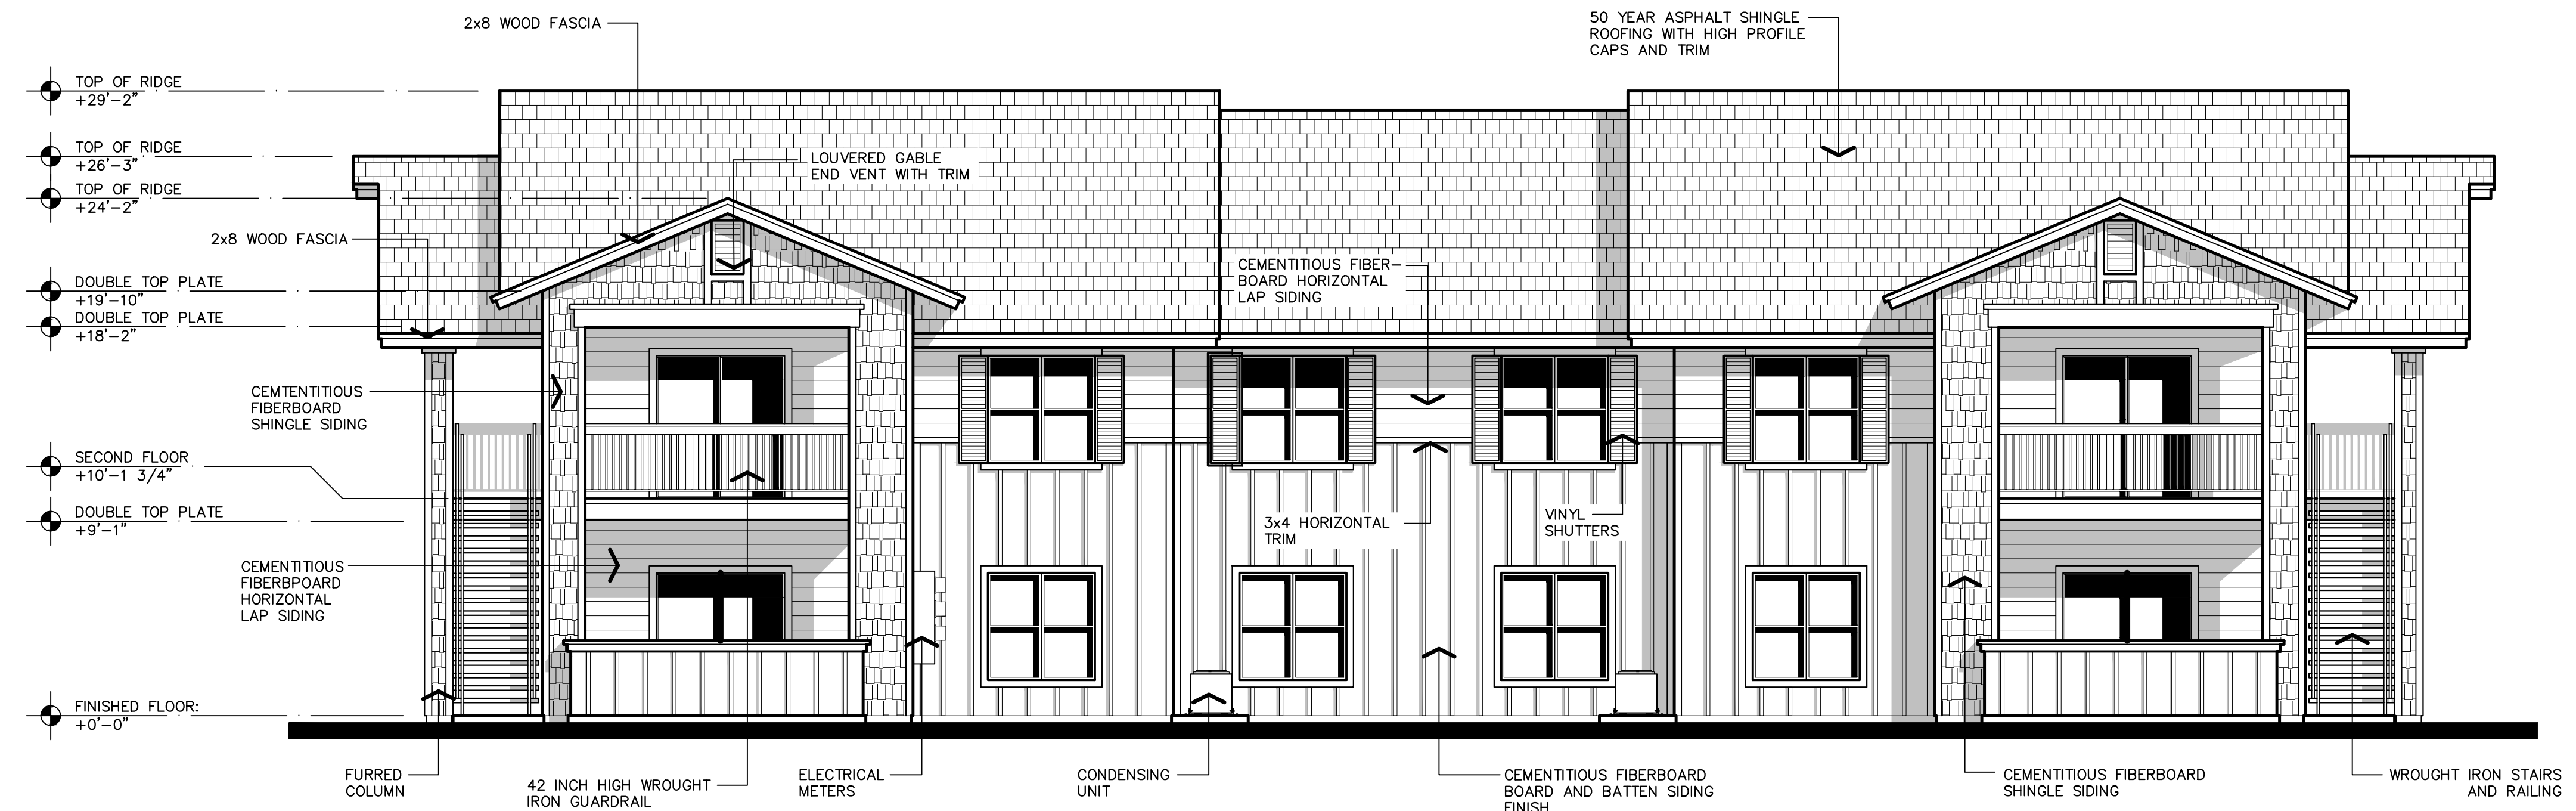


**BUILDING 'C' - FRONT/ REAR**

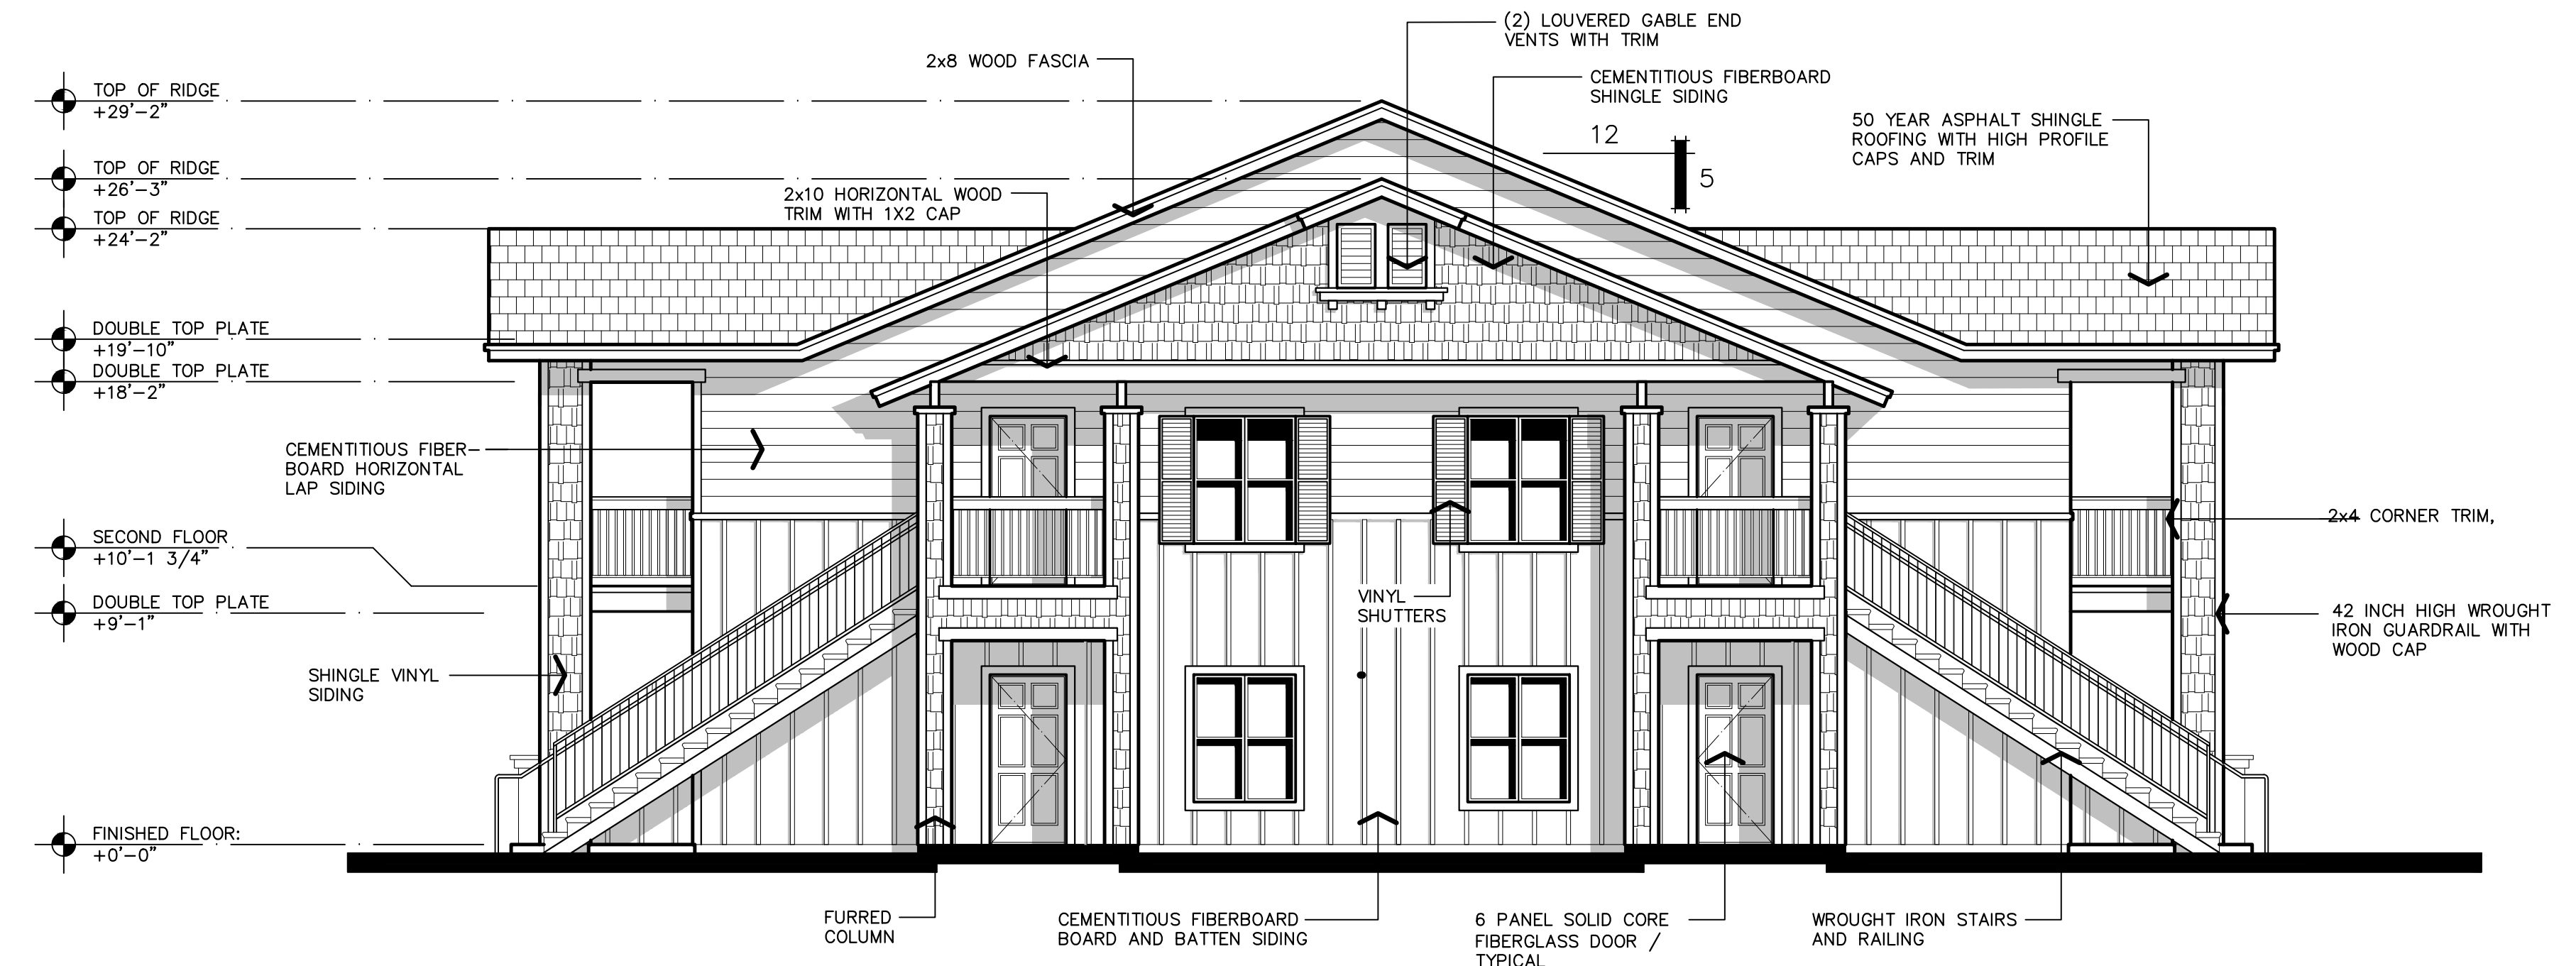


**BUILDING 'C' - END**

PROPOSED APARTMENTS COMPLEX FOR:  
**ARMSTRONG APARTMENTS**  
 2594 NORTH ARMSTRONG AVENUE  
 FRESNO, CALIFORNIA

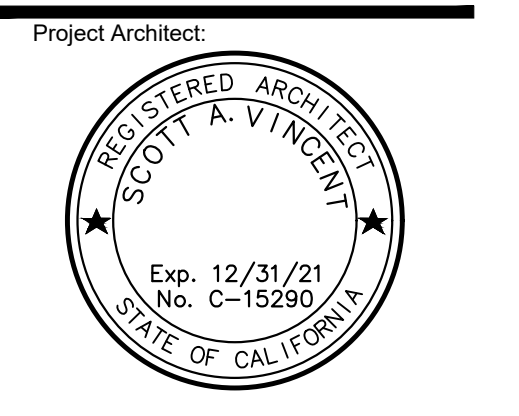

Issues:	Date:
<input type="checkbox"/> DESIGN REVIEW	
<input type="checkbox"/> PLAN CHECK	
<input type="checkbox"/> BACK CHECK	
<input type="checkbox"/> PERMITS	
<input type="checkbox"/> CONSTRUCTION	
<input type="checkbox"/> AS BUILT	

All drawings and written material appearing herein constitute original work of the architect and may not be duplicated, used, or disclosed without written consent of the architect.

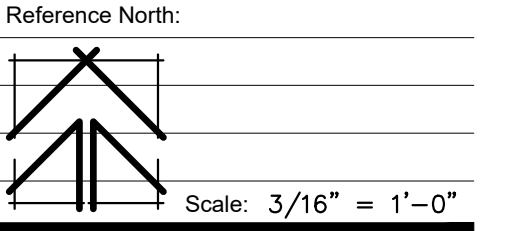


Project Name: ARMSTRONG APTS.  
FRESNO, CA.  
Project Number: 0210101  
Plot Date: 10.04.21

Sheet Number:  
**PA11**  
Of . . . Sheets . . .


APPL. NO. P22-02376 EXHIBIT E-3 DATE 12/15/2022  
 PLANNING REVIEW BY \_\_\_\_\_ DATE \_\_\_\_\_  
 TRAFFIC ENG. \_\_\_\_\_ DATE \_\_\_\_\_  
 APPROVED BY \_\_\_\_\_ DATE \_\_\_\_\_  
 CITY OF FRESNO DARM DEPT

**EXTERIOR ELEVATIONS**

3/16" = 1'-0"

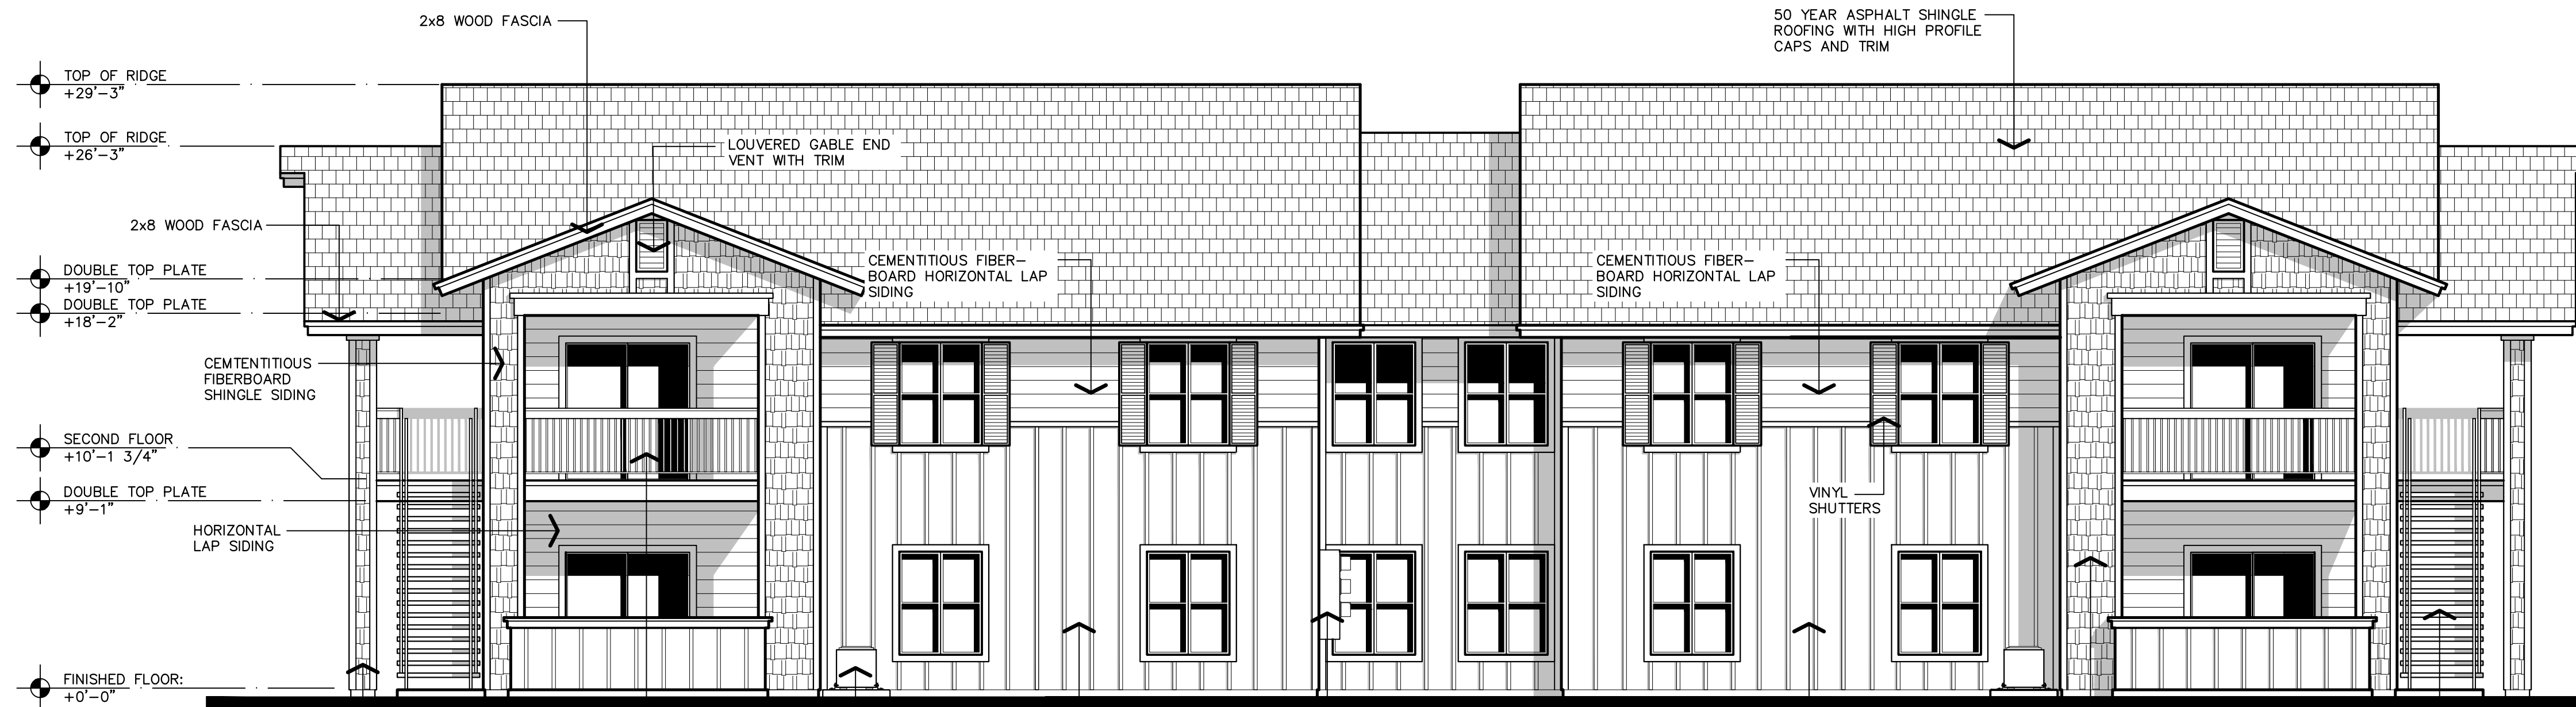

**BUILDING 'D' - FRONT/ REAR**

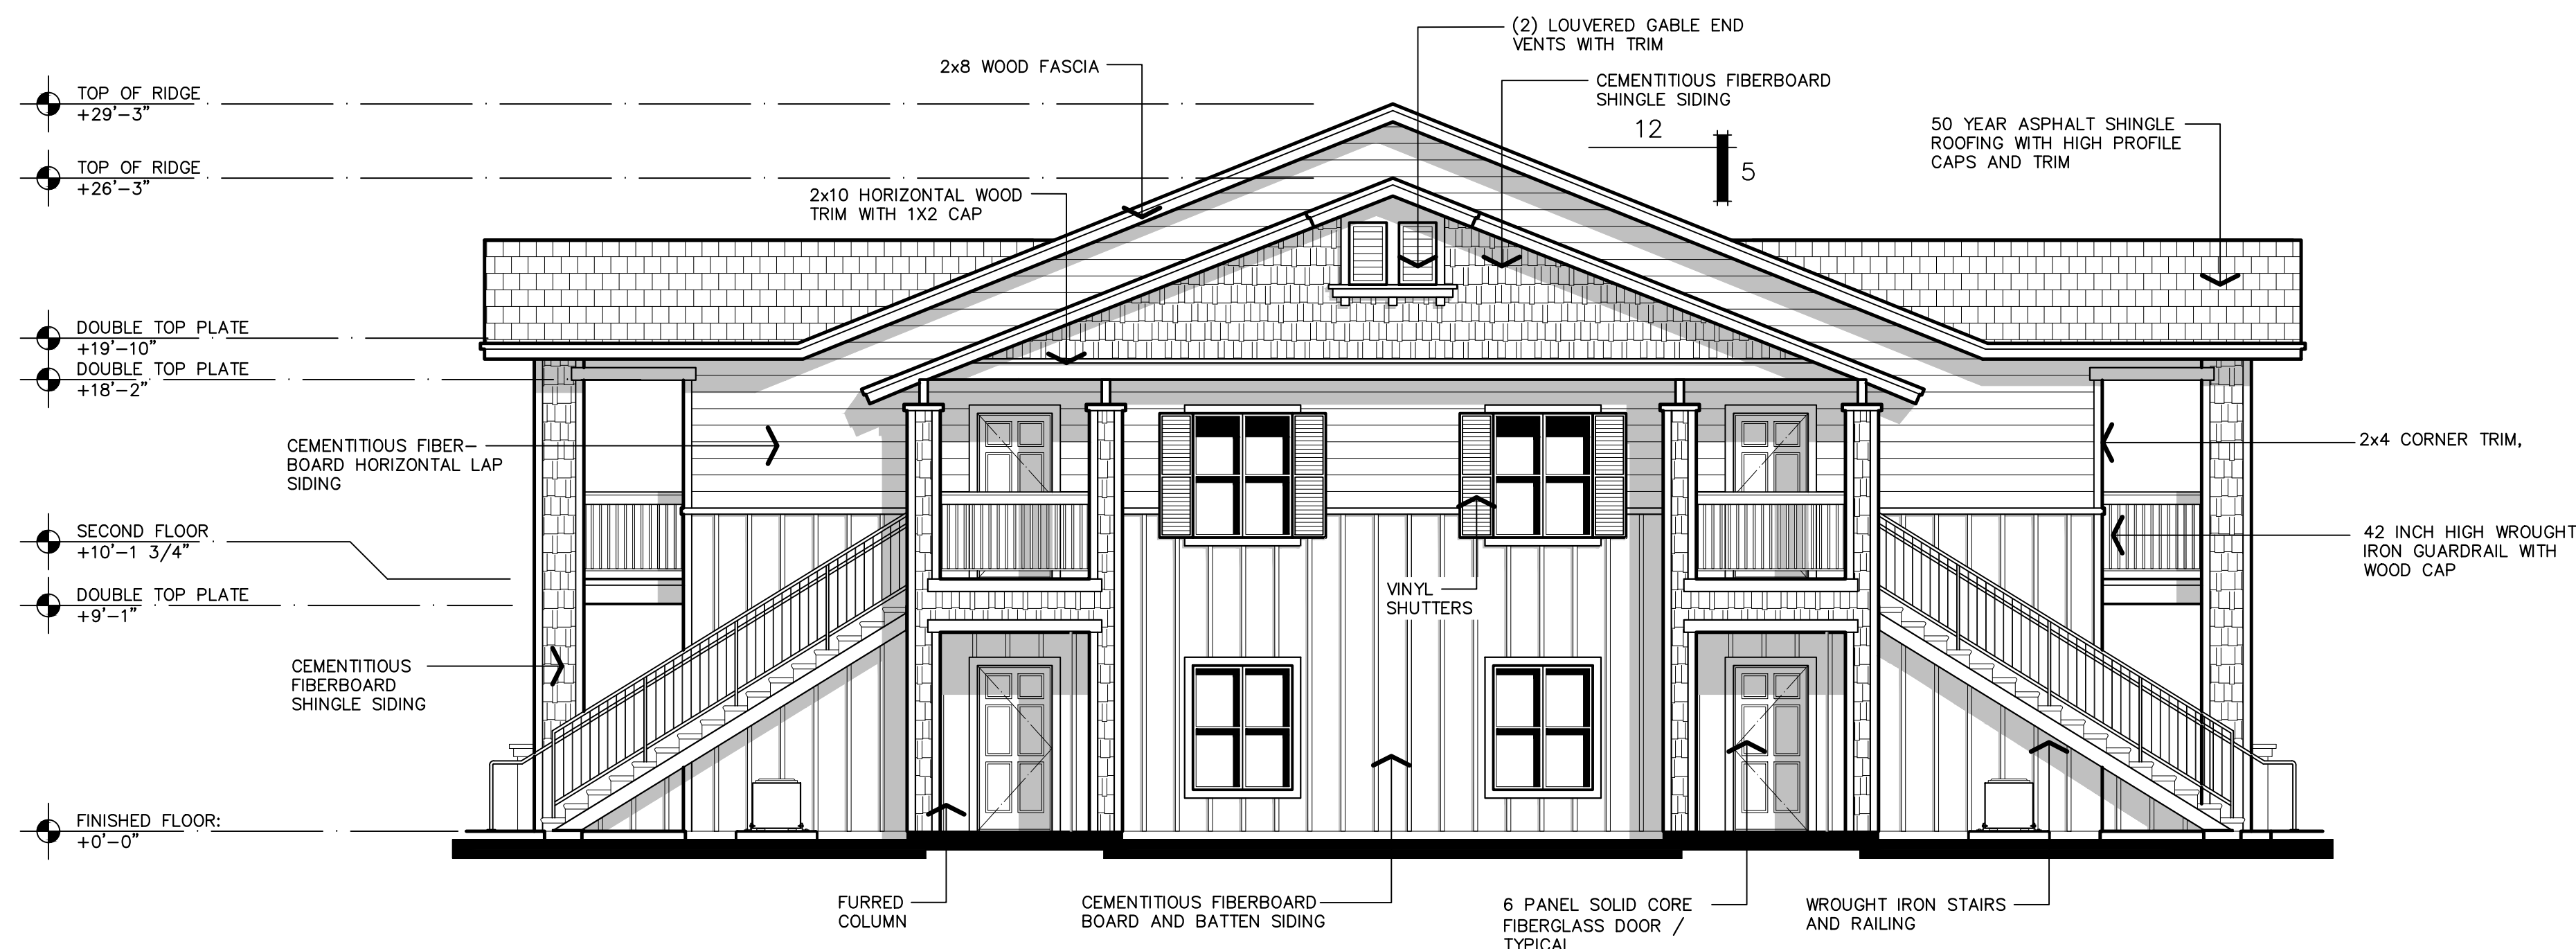

**BUILDING 'D' - END**

APPL. NO. P22-02376 EXHIBIT E-4 DATE 12/15/2022  
 PLANNING REVIEW BY \_\_\_\_\_ DATE \_\_\_\_\_  
 TRAFFIC ENG. \_\_\_\_\_ DATE \_\_\_\_\_  
 APPROVED BY \_\_\_\_\_ DATE \_\_\_\_\_  
 CITY OF FRESNO DARM DEPT

**EXTERIOR ELEVATIONS**

3/16" = 1'-0"

**THE VINCENT COMPANY**

ARCHITECTS, INC.  
 1500 West Shaw, Ste. 304  
 Fresno, California 93711  
 Phone: 559.225.2602


Revisions	Date

PROPOSED APARTMENTS COMPLEX FOR:

**ARMSTRONG APARTMENTS**


2594 NORTH ARMSTRONG AVENUE  
 FRESNO, CALIFORNIA

Project Architect:

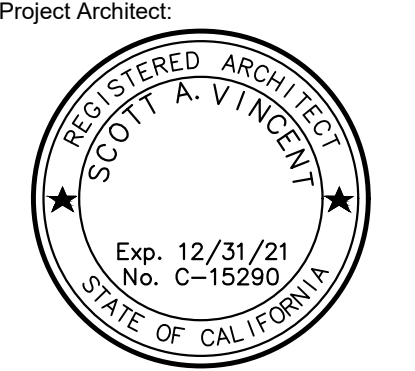


- Issues: \_\_\_\_\_ Date: \_\_\_\_\_
- DESIGN REVIEW
  - PLAN CHECK
  - BACK CHECK
  - PERMITS
  - CONSTRUCTION
  - AS BUILT

All drawings and written material appearing herein constitute original work of the architect and may not be duplicated, used, or disclosed without written consent of the architect.

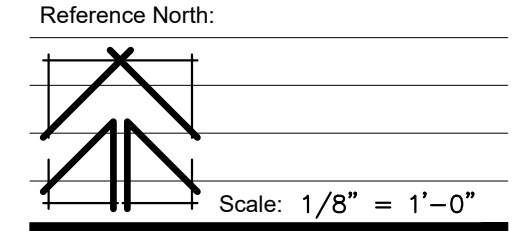


Project Name: ARMSTRONG APTS.  
 FRESNO, CA.  
 Project Number: 0210101  
 Plot Date: 10.04.21


Sheet Number:  
**PA12**  
 Of \_\_\_\_\_ Sheets \_\_\_\_\_

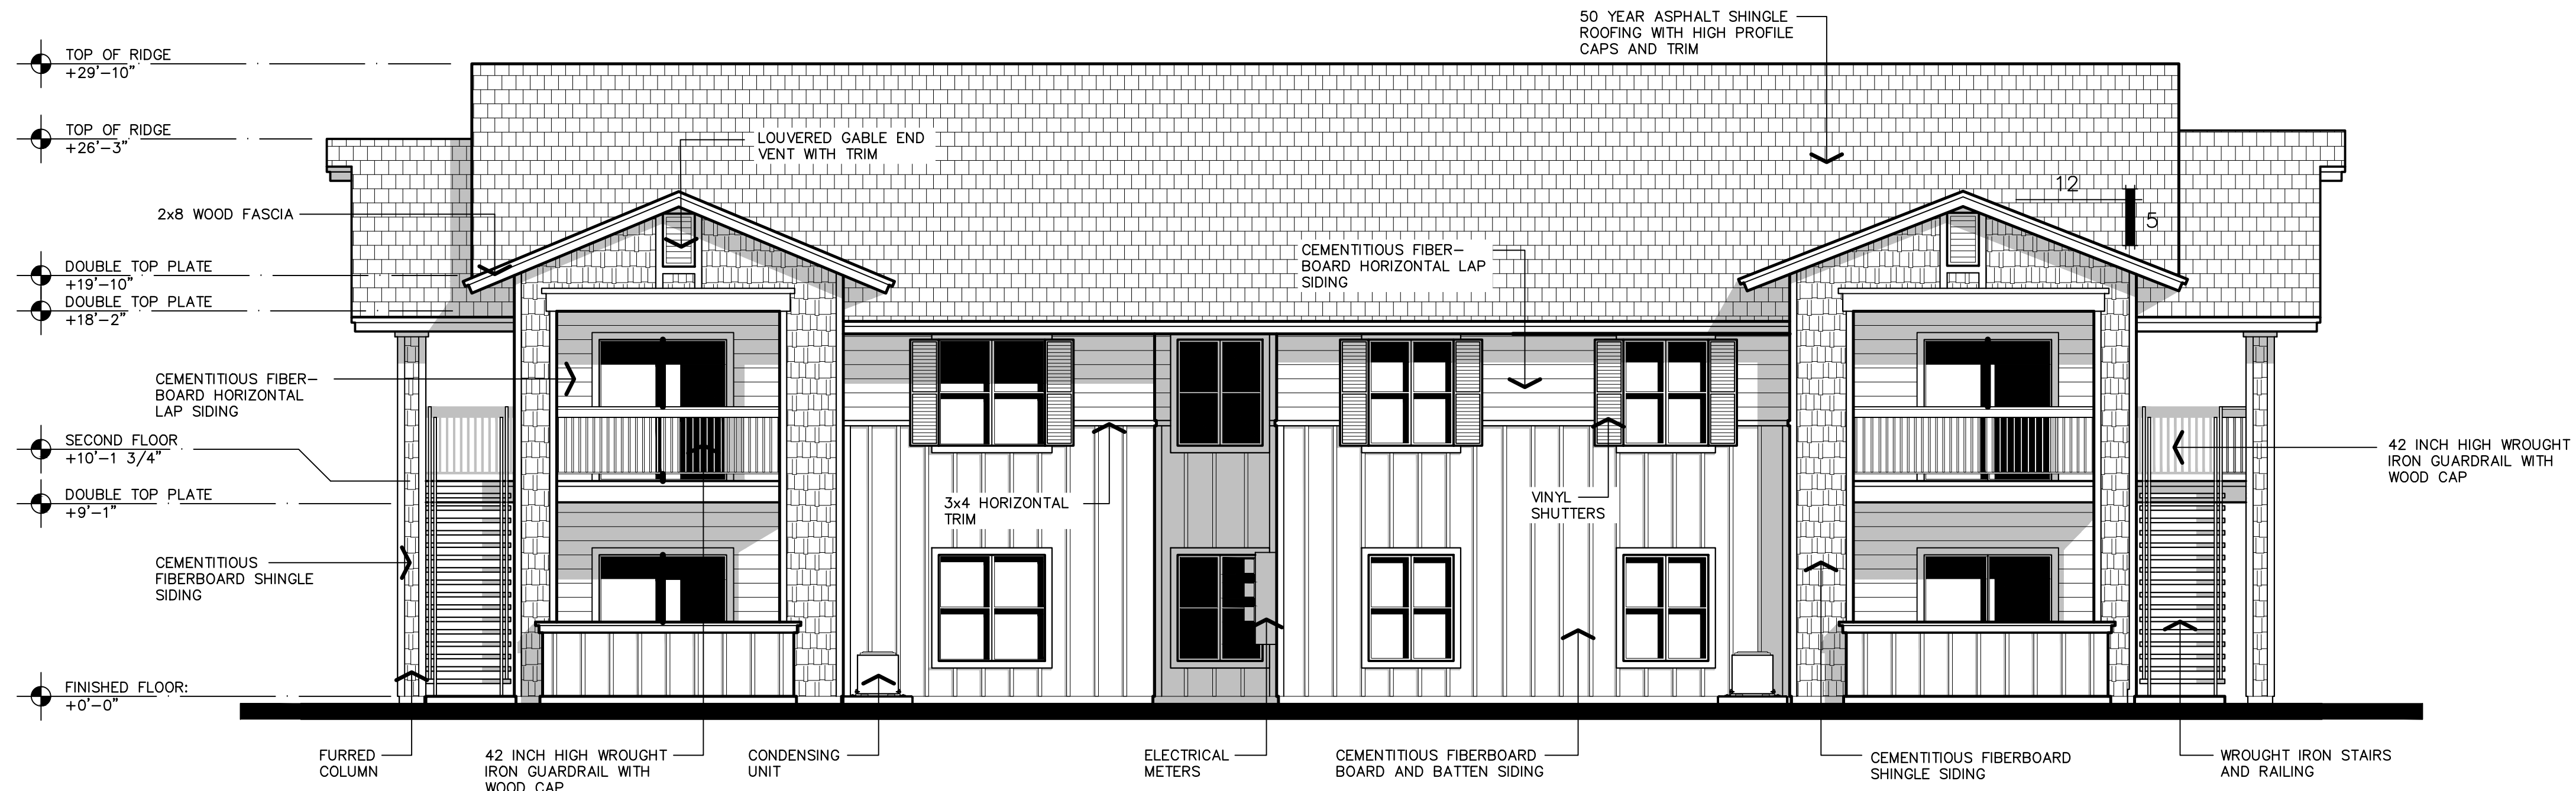

**BUILDING 'E' - FRONT/ REAR**

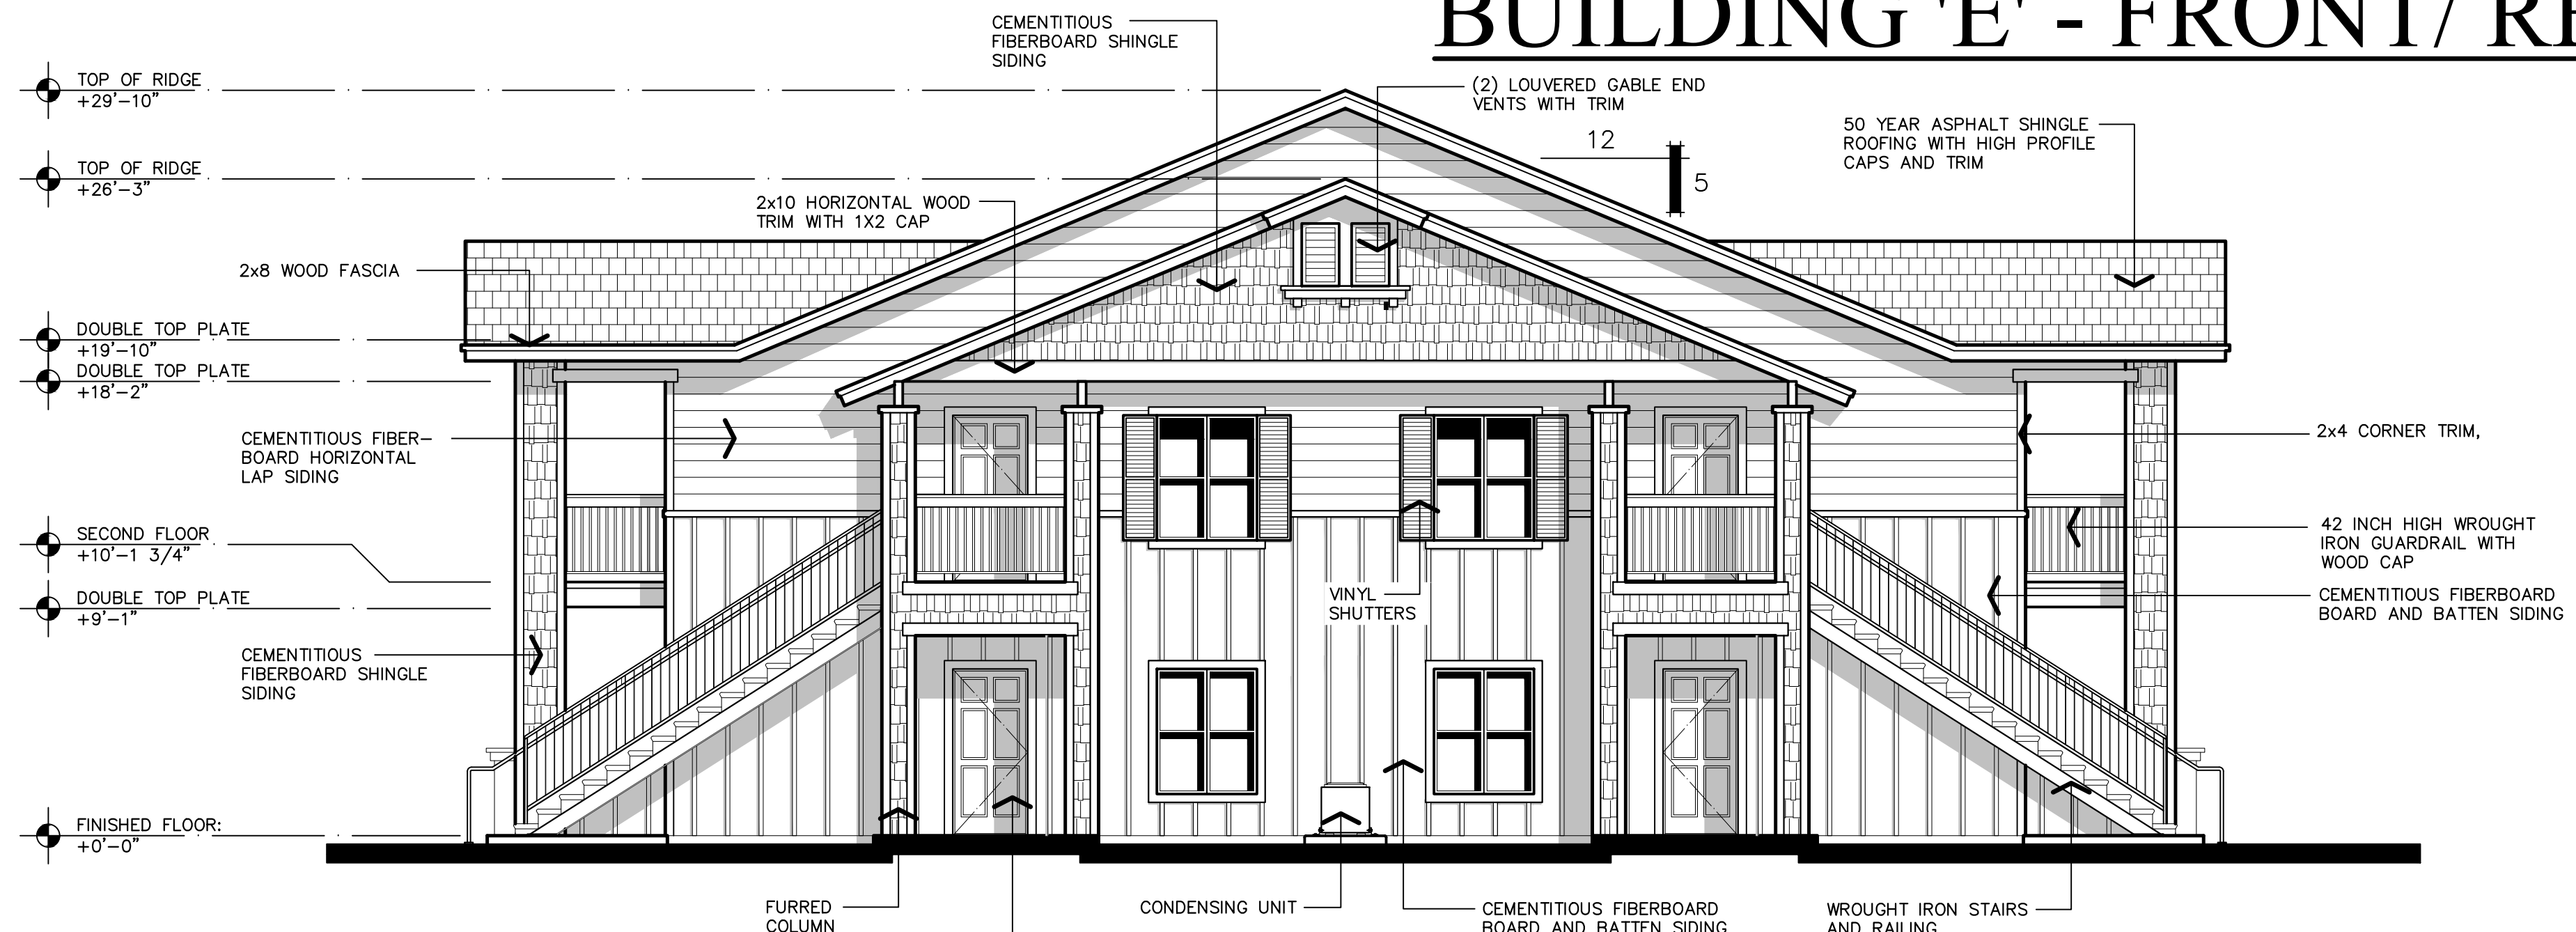

**BUILDING 'E' - LEFT**

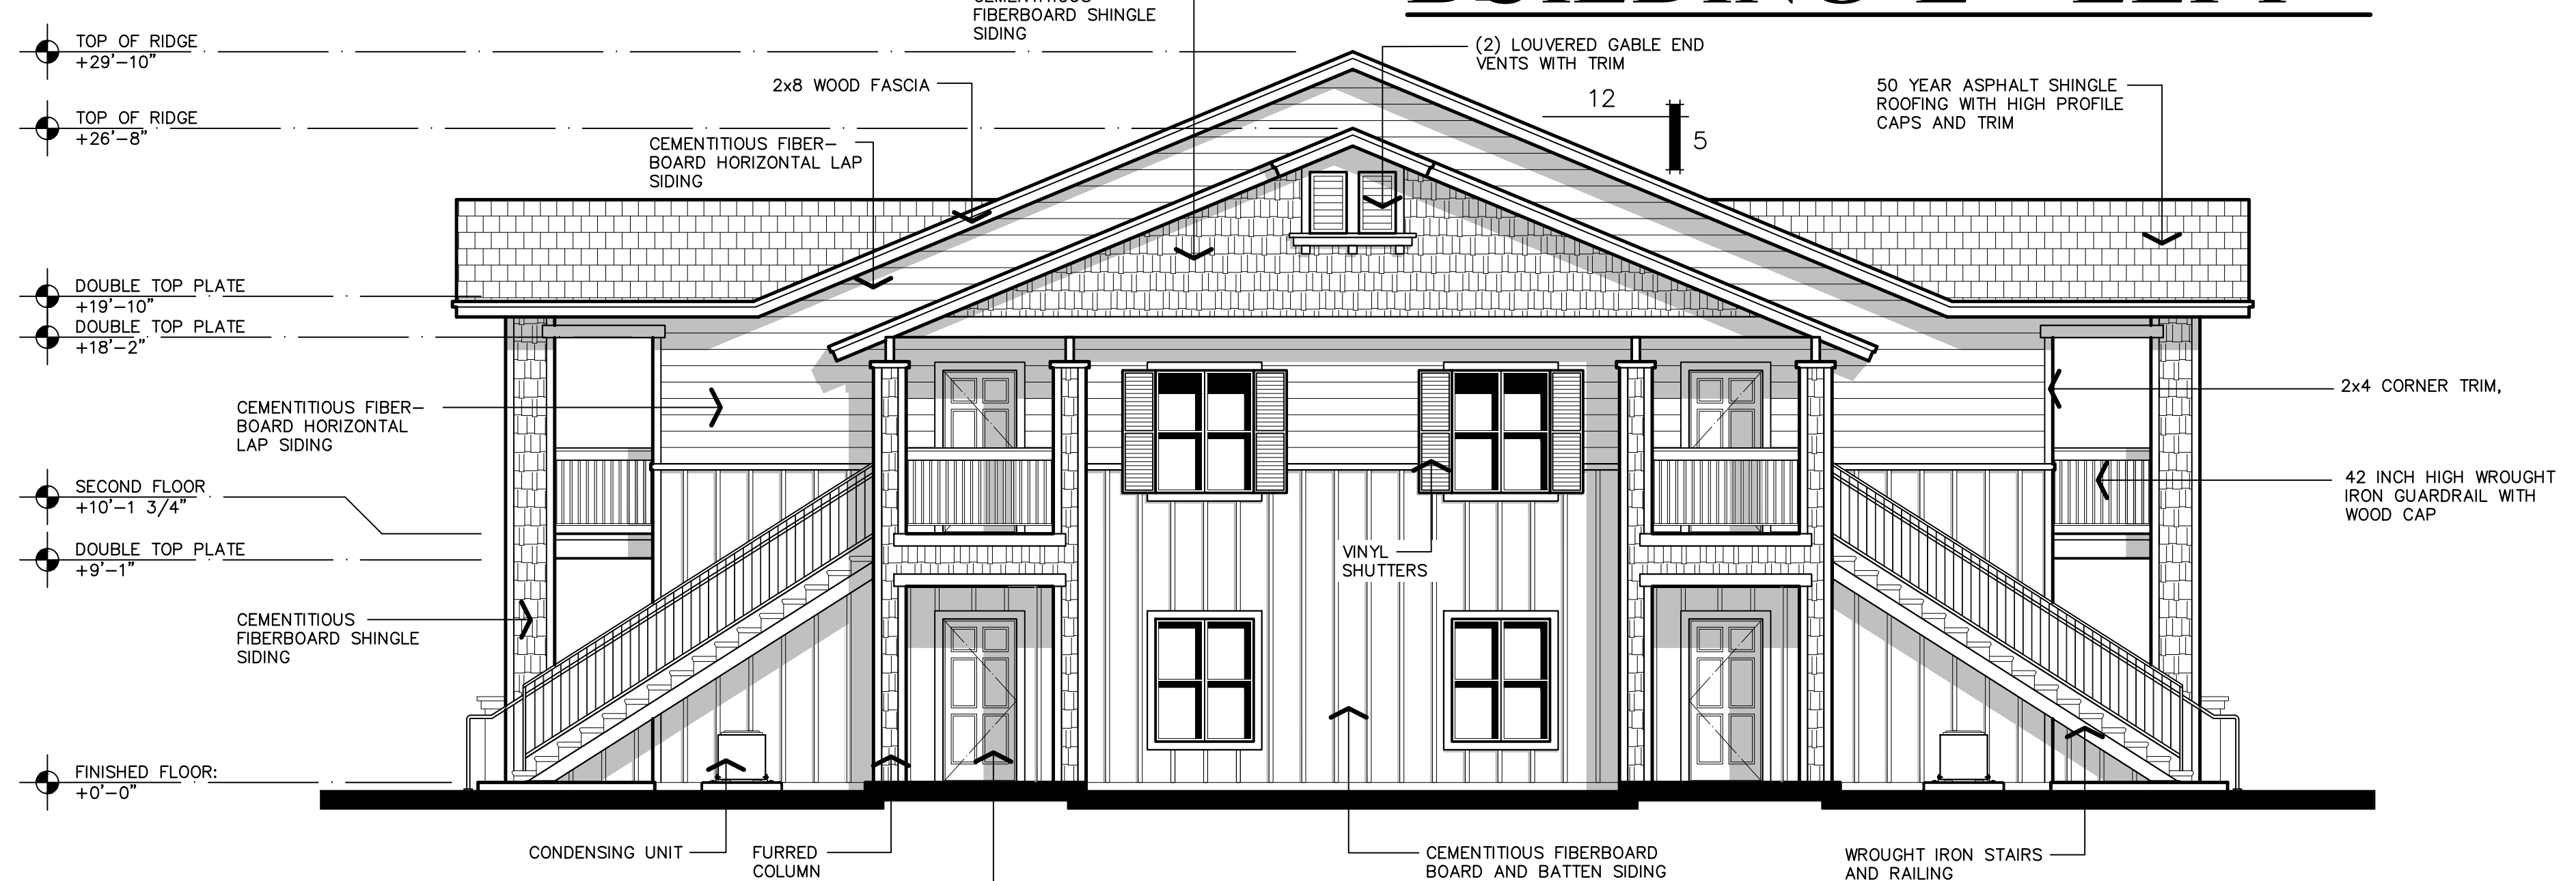

**BUILDING 'E' - RIGHT**

APPL. NO. P22-02376 EXHIBIT E-5 DATE 12/15/2022  
 PLANNING REVIEW BY \_\_\_\_\_ DATE \_\_\_\_\_  
 TRAFFIC ENG. \_\_\_\_\_ DATE \_\_\_\_\_  
 APPROVED BY \_\_\_\_\_ DATE \_\_\_\_\_  
 CITY OF FRESNO DARM DEPT

**EXTERIOR ELEVATIONS**  
 3/16" = 1'-0"

**THE VINCENT COMPANY**  
**ARCHITECTS, INC.**  
 1500 West Shaw, Ste. 304  
 Fresno, California 93711  
 Phone: 559.225.2602

Revisions	Date
△	
△	
△	
△	
△	

PROPOSED APARTMENTS COMPLEX FOR:  
**ARMSTRONG APARTMENTS**  
 2594 NORTH ARMSTRONG AVENUE  
 FRESNO, CALIFORNIA



- Issues: \_\_\_\_\_ Date: \_\_\_\_\_
- DESIGN REVIEW
  - PLAN CHECK
  - BACK CHECK
  - PERMITS
  - CONSTRUCTION
  - AS BUILT
- All drawings and written material appearing herein constitute original work of the architect and may not be duplicated, used, or disclosed without written consent of the architect.

Reference North:

Scale: 1/8" = 1'-0"

Project Name: ARMSTRONG APTS.  
 FRESNO, CA.

Project Number: 0210101  
 Plot Date: 10.04.21

Sheet Number:  
**PA13**  
 Of . . . Sheets . . .