




Exhibit H1

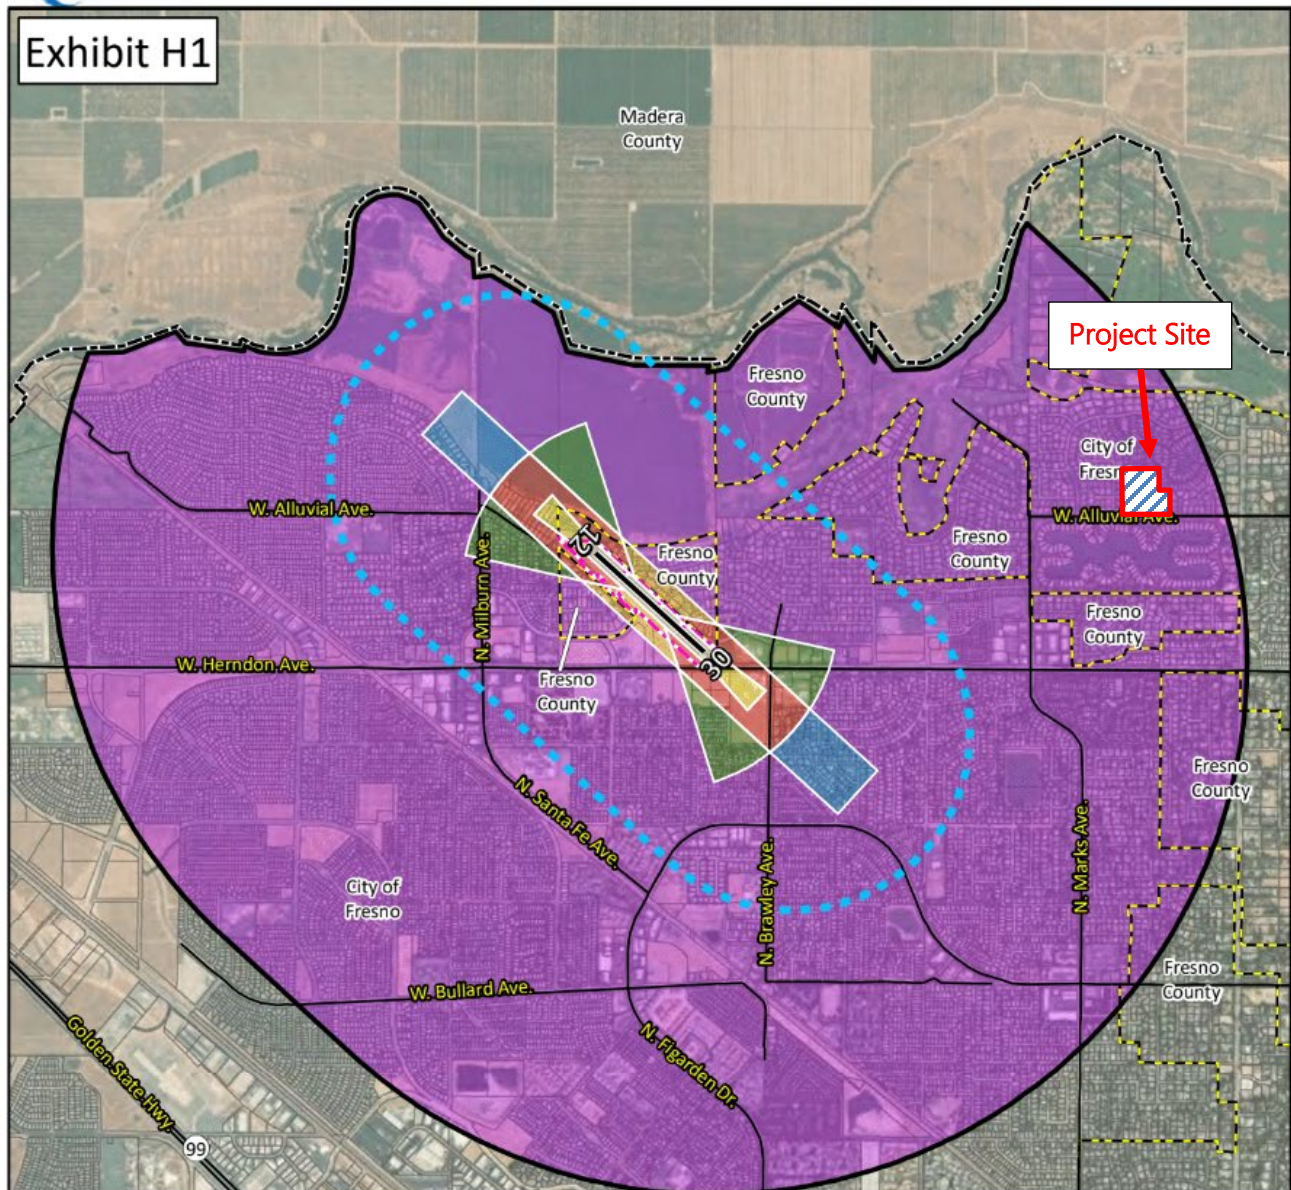


LEGEND

- Runway¹
- Airport Property²
- Parcel Boundary
- Municipal Boundary
- County Boundary
- Streets
- Airport Influence Area (AIA)³
- Vulnerable Occupants Review Area (See Section 3.2.2 & Table 3A)

Safety Zones³

- 1. Runway Protection Zone
- 2. Inner Approach/Departure Zone
- 3. Inner Turning Zone
- 4. Outer Approach/Departure Zone
- 5. Sideline Zone
- 6. Traffic Pattern Zone

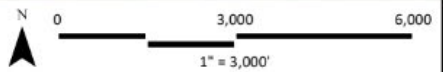

¹FAA 5010 Master Record

²APN's: 50103102, 50103402, 50104202, 50105001, 50104702.


³Part 77 Conical Surface. See 14 CFR, Subchapter E, Part 77, §77.25.

⁴Figure 3A, California Airport Land Use Planning Handbook (2011), and Coffman Associates Analysis. Sources: Fresno County Parcels, Fresno County Streets, ESRI Basemap Imagery (2020).



CITY OF FRESNO GENERAL PLAN AMENDMENT APPLICATION NO. 2022-0 EXHIBIT "A"

**PROJECT INFORMATION: APN(S): 500-430-21
TOTAL ACREAGE: 11.80 ACRES**

**EXISTING LANDUSE DESIGNATION:
RESIDENTIAL LOW DENSITY (RS-3)**

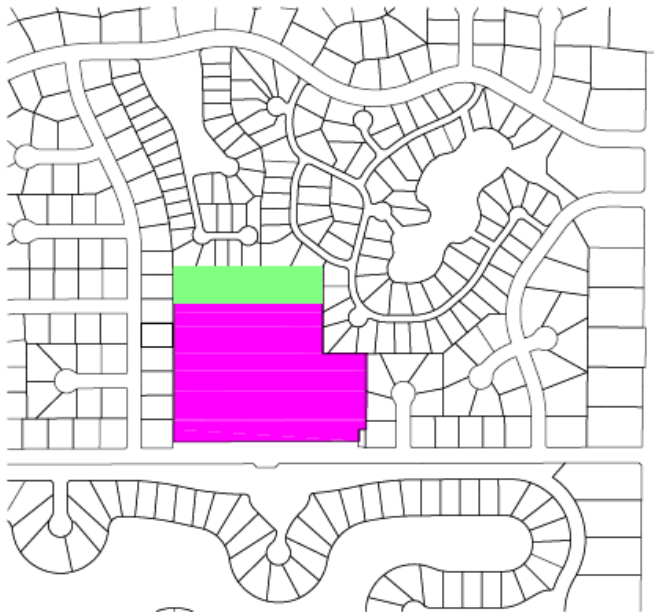

**PROPOSED LANDUSE DESIGNATION:
RESIDENTIAL MEDIUM LOW
DENSITY (RS-4)**

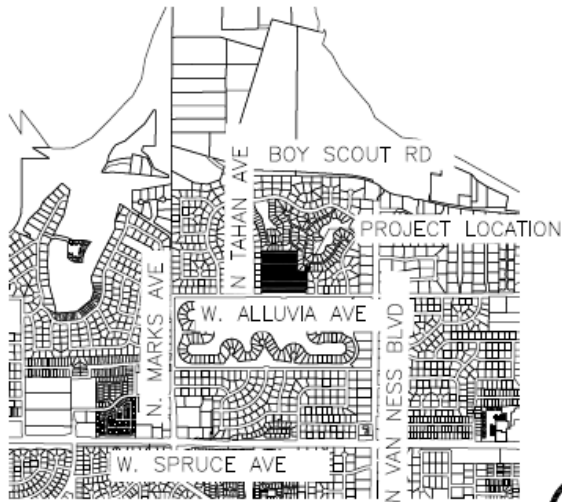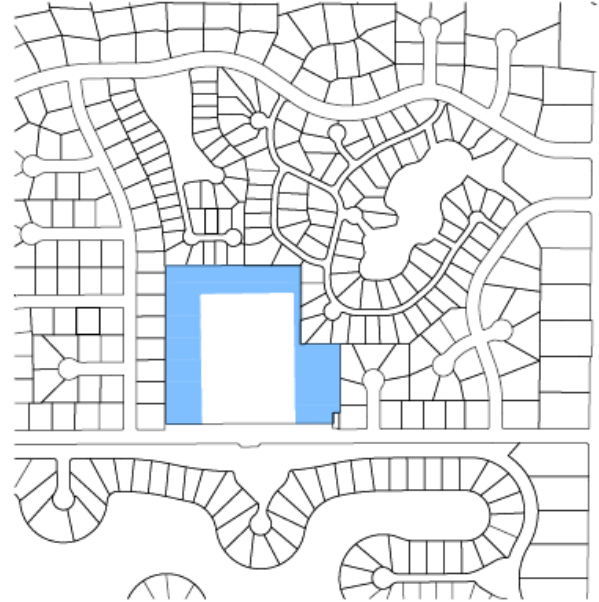

VICINITY MAP

NOT TO SCALE

LEGEND

- EXISTING LOW RESIDENTIAL DENSITY (RS-3)
- PROPOSED RESIDENTIAL MEDIUM LOW DENSITY (RS-4)
- EXISTING PARK AND RECREATION (PR)



NOT IN SCALE

APPL. NO. P22-00501 EXHIBIT A DATE 4/18/23

PLANNING REVIEW BY _____ DATE _____

TRAFFIC ENG. _____ DATE _____

APPROVED BY _____ DATE _____

CITY OF FRESNO DARM DEPT

VICE

VANG INC. CONSULTING ENGINEERS

**TRACT 6368
SIERRA VILLAGE
GENERAL PLAN AMENDMENT EXHIBIT**

DATE: 2/2/2022

PROJECT: 20-056

FIGURE



1

-NOTE-
This map is for Assessment purposes only.
It is not to be construed as portraying legal
ownership or divisions of land for purposes
of zoning or subdivision law.

SUBDIVIDED LAND & POR. SEC. 36, T12S., R.19E., & SEC. 31, T12S., R20E., M.D.B. & M.

Tax Rate Area
5-293 98-098
5-937

500-43

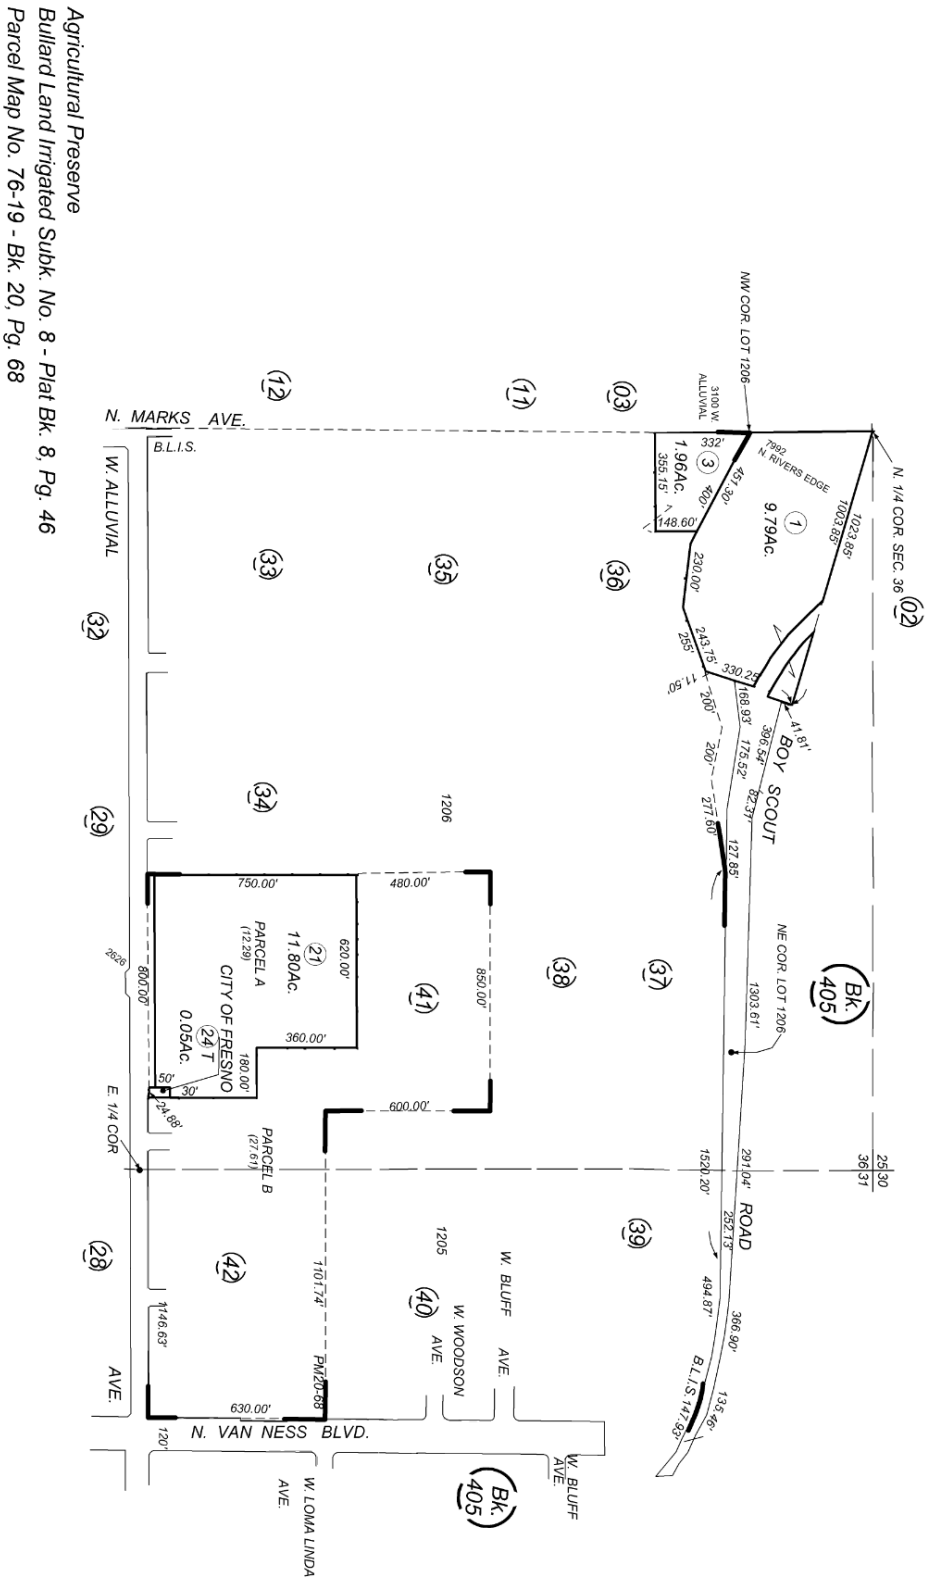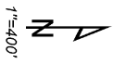

Agricultural Preserve
Bullard Land Irrigated Subk. No. 8 - Plat Bk. 8, Pg. 46
Parcel Map No. 76-19 - Bk. 20, Pg. 68

6/20/2017

Note - Assessor's Block Numbers Shown in Ellipses
Assessor's Parcel Numbers Shown in Circles

Assessor's Map Bk. 500 - Pg. 43
County of Fresno, Calif.

