


POR. SEC. 6, T.14 S., R.20 E., M.D.B. & M.

Tax Area  
5-984  
5-988  
5-989

458-06

NOTE ---  
This map is for Assessment purposes only.  
It is not to be construed as portraying  
legal ownership or divisions of land for  
purposes of zoning or subdivision law.

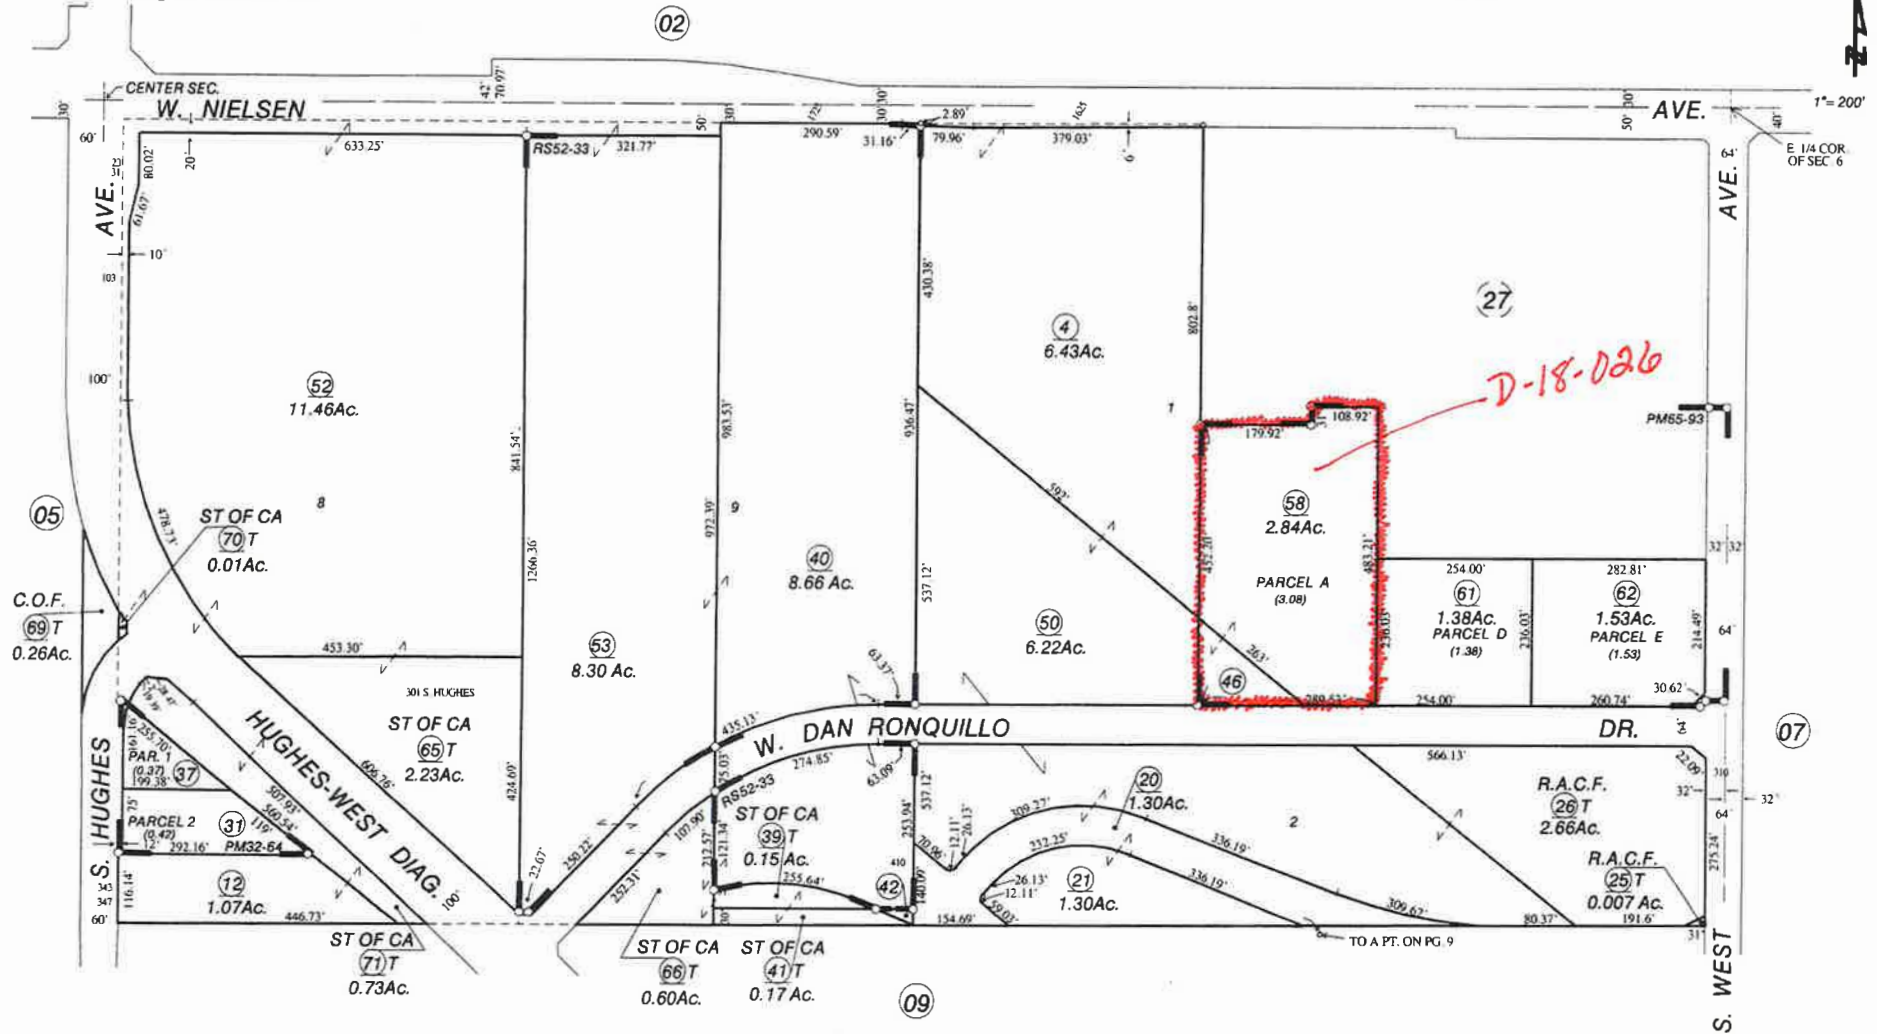

Parcel Map No. 4977 - Bk. 32, Pgs.64  
 Parcel Map No. 2005-15, Bk. 65, Pgs.93-95  
 Record of Survey - Bk. 52, Pgs.33-34  
 Subdivision of Sec. 6, T.14 S., R.20 E. - Plat Bk.2, Pg.18

Assessor's Map Bk. 458 - Pg. 06  
 County of Fresno, Calif.

NOTE : R.A.C.F. = Redevelopment Agency - City of Fresno  
 NOTE - Assessor's Block Numbers Shown in Ellipses.  
 Assessor's Parcel Numbers Shown in Circles.