


SUBDIVIDED LAND IN POR. SEC. 30, T.13S., R.21E., M.D.B.&M.

Tax Rate Area
5-906

494-29

-NOTE-
This map is for Assessment purposes only.
It is not to be construed as portraying legal
ownership or divisions of land for purposes
of zoning or subdivision. law.

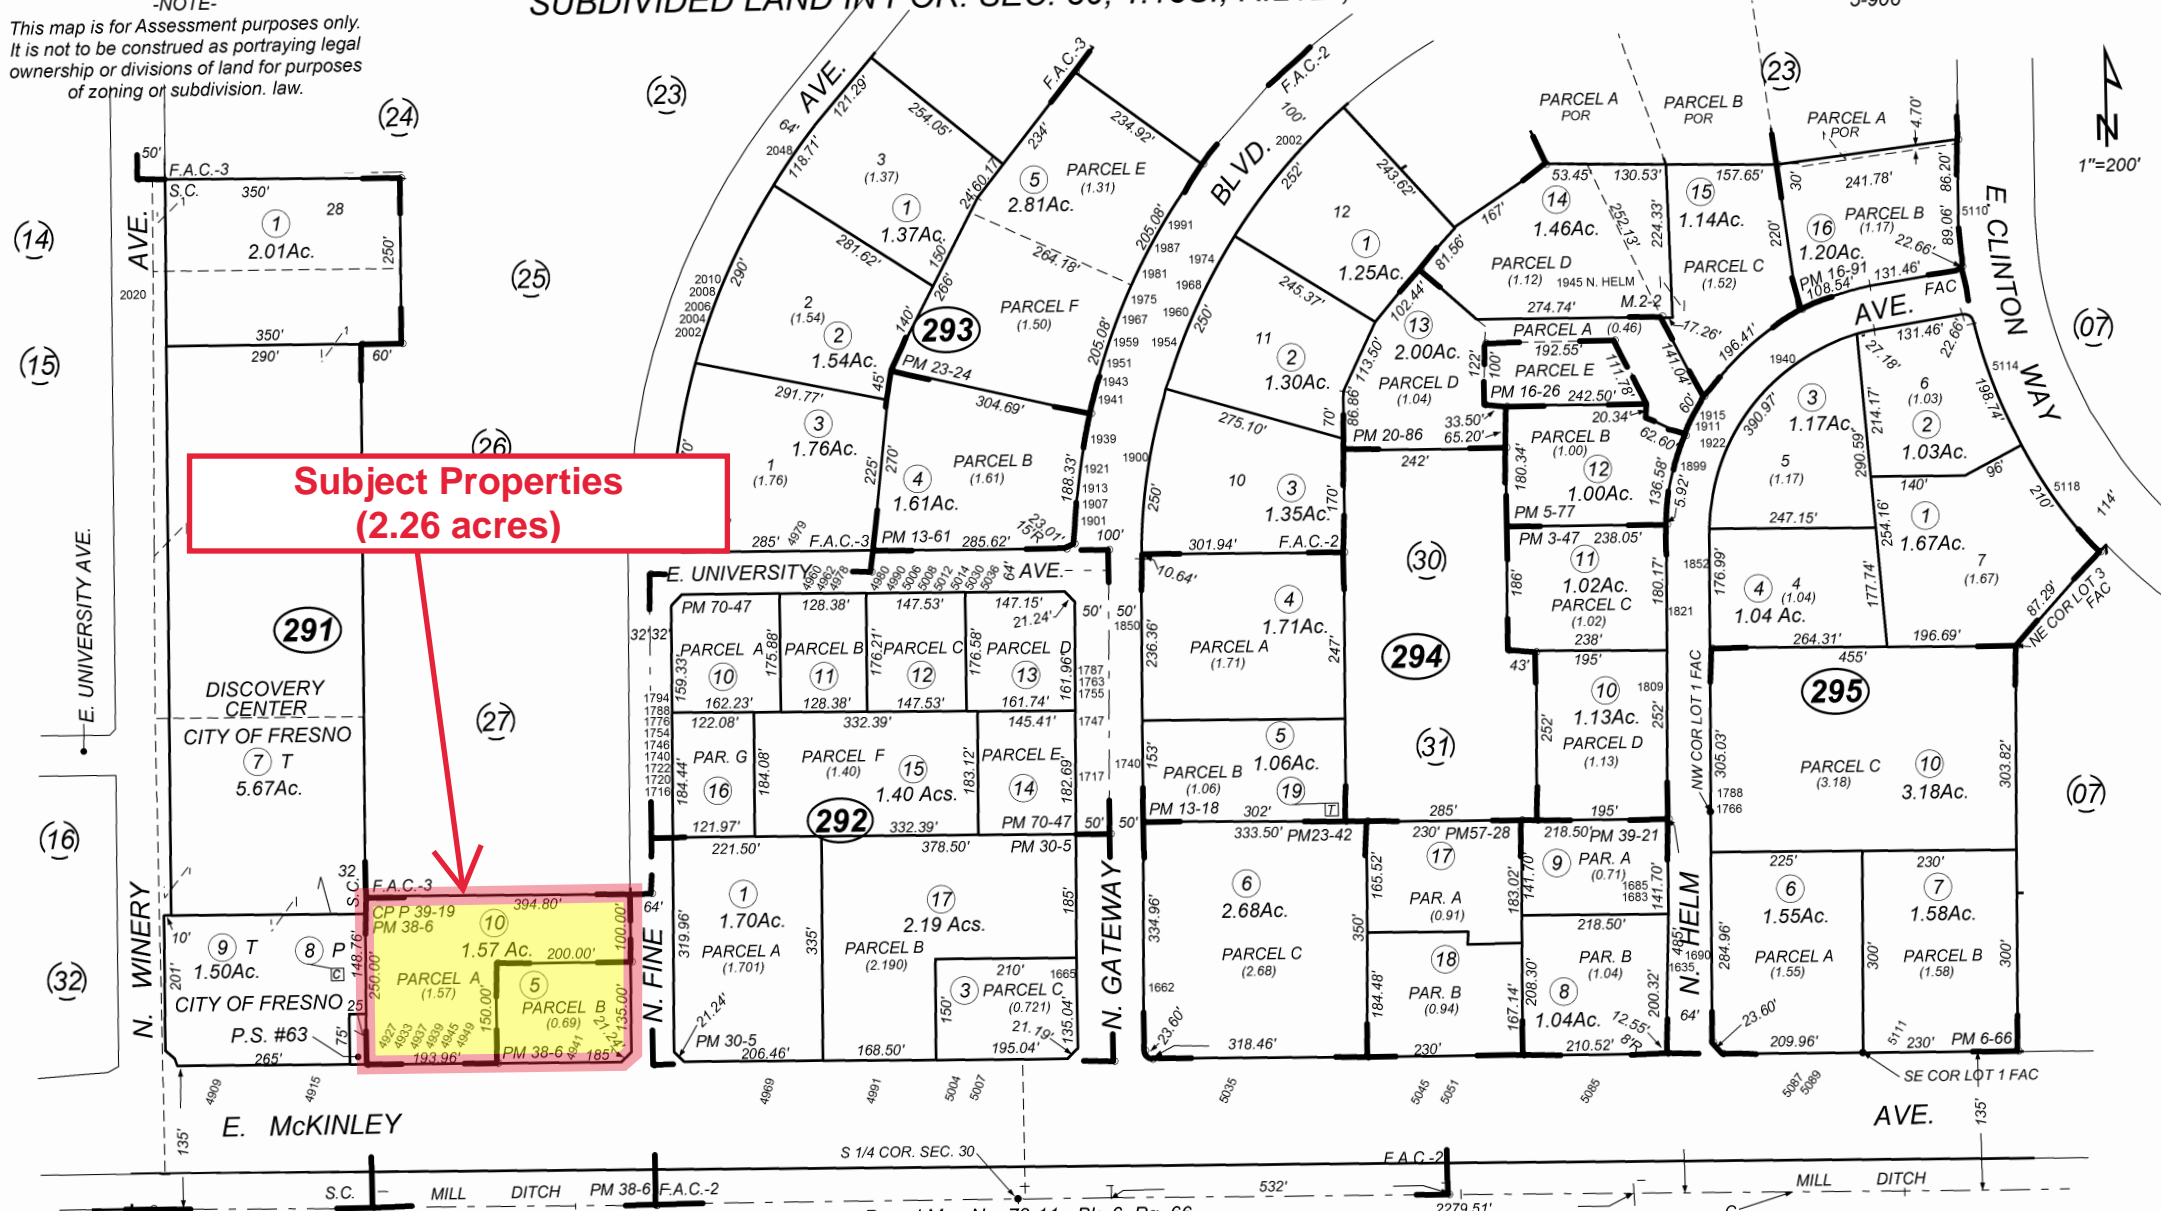

**Subject Properties
(2.26 acres)**

- Condominium Plan For Parcel "A" of Parcel Map No. 81-27 - Plat Bk. 39, Pgs. 19 - 20
- Fresno Air Center, Tr.No.2329 - Plat Bk.26, Pg.9
- Fresno Air Center No. 2, Tr.No.2392 - Plat Bk.28, Pg.12
- Fresno Air Center No. 3, Tr.No.2605 - Plat Bk.31, Pg.13
- Lot Line Adjustment No. 12-77, Misc. Bk. 2, Pg.2
- Parcel Map No. 72-12 - Bk. 3, Pg. 47
- Parcel Map No. 72-91 - Bk. 5, Pg. 77

- Parcel Map No. 73-11 - Bk. 6, Pg. 66
- Parcel Map No. 74-23 - Bk. 13, Pg. 18
- Parcel Map No. 74-41 - Bk. 13, Pg. 61
- Parcel Map No. 75-03 - Bk. 16, Pg. 26
- Parcel Map No. 75-20 - Bk. 16, Pg. 91
- Parcel Map No. 76-14 - Bk. 20, Pg. 86
- Parcel Map No. 76-57 - Bk. 23, Pg. 24
- Parcel Map No. 76-63 - Bk. 23, Pg. 42

(Bk. 455)

- Parcel Map No. 78-42 - Bk. 30, Pg. 5
- Parcel Map No. 81-27 - Bk. 38, Pg. 6
- Parcel Map No. 82-19 - Bk. 39, Pg. 21
- Parcel Map No. 95-17 - Bk. 57, Pg.28
- Parcel Map No. 2008-19 - Bk. 70, Pgs. 47-52
- Scandinavian Colony - Plat Bk.2, Pg.3
- Assessor's Map Bk.494 - Pg.29
- County of Fresno, Calif.

Note - Assessor's Block Numbers Shown in Ellipses
Assessor's Parcel Numbers Shown in Circles